

PROJECT
**SAN JOAQUIN CO.
 SUPERIOR COURT**

MANTECA

**DIVISION
 EXPANSION**

CLIENT JOB # ARCHITECT JOB #
 P1006



PROJECT MANAGER BOF

DRAWN BY BS

DATES 11-18-10
 12-27-10

SIGNED


The use of these plans and specifications shall be restricted to the original site for which they were prepared and publication, reproduction, or any other use without the express written consent of the architect is prohibited. It is the responsibility of the contractor to verify the accuracy of these plans and specifications and to report any discrepancies to the architect for resolution prior to commencing work.

SHEET TITLE

FLOOR PLAN

SHEET #

2

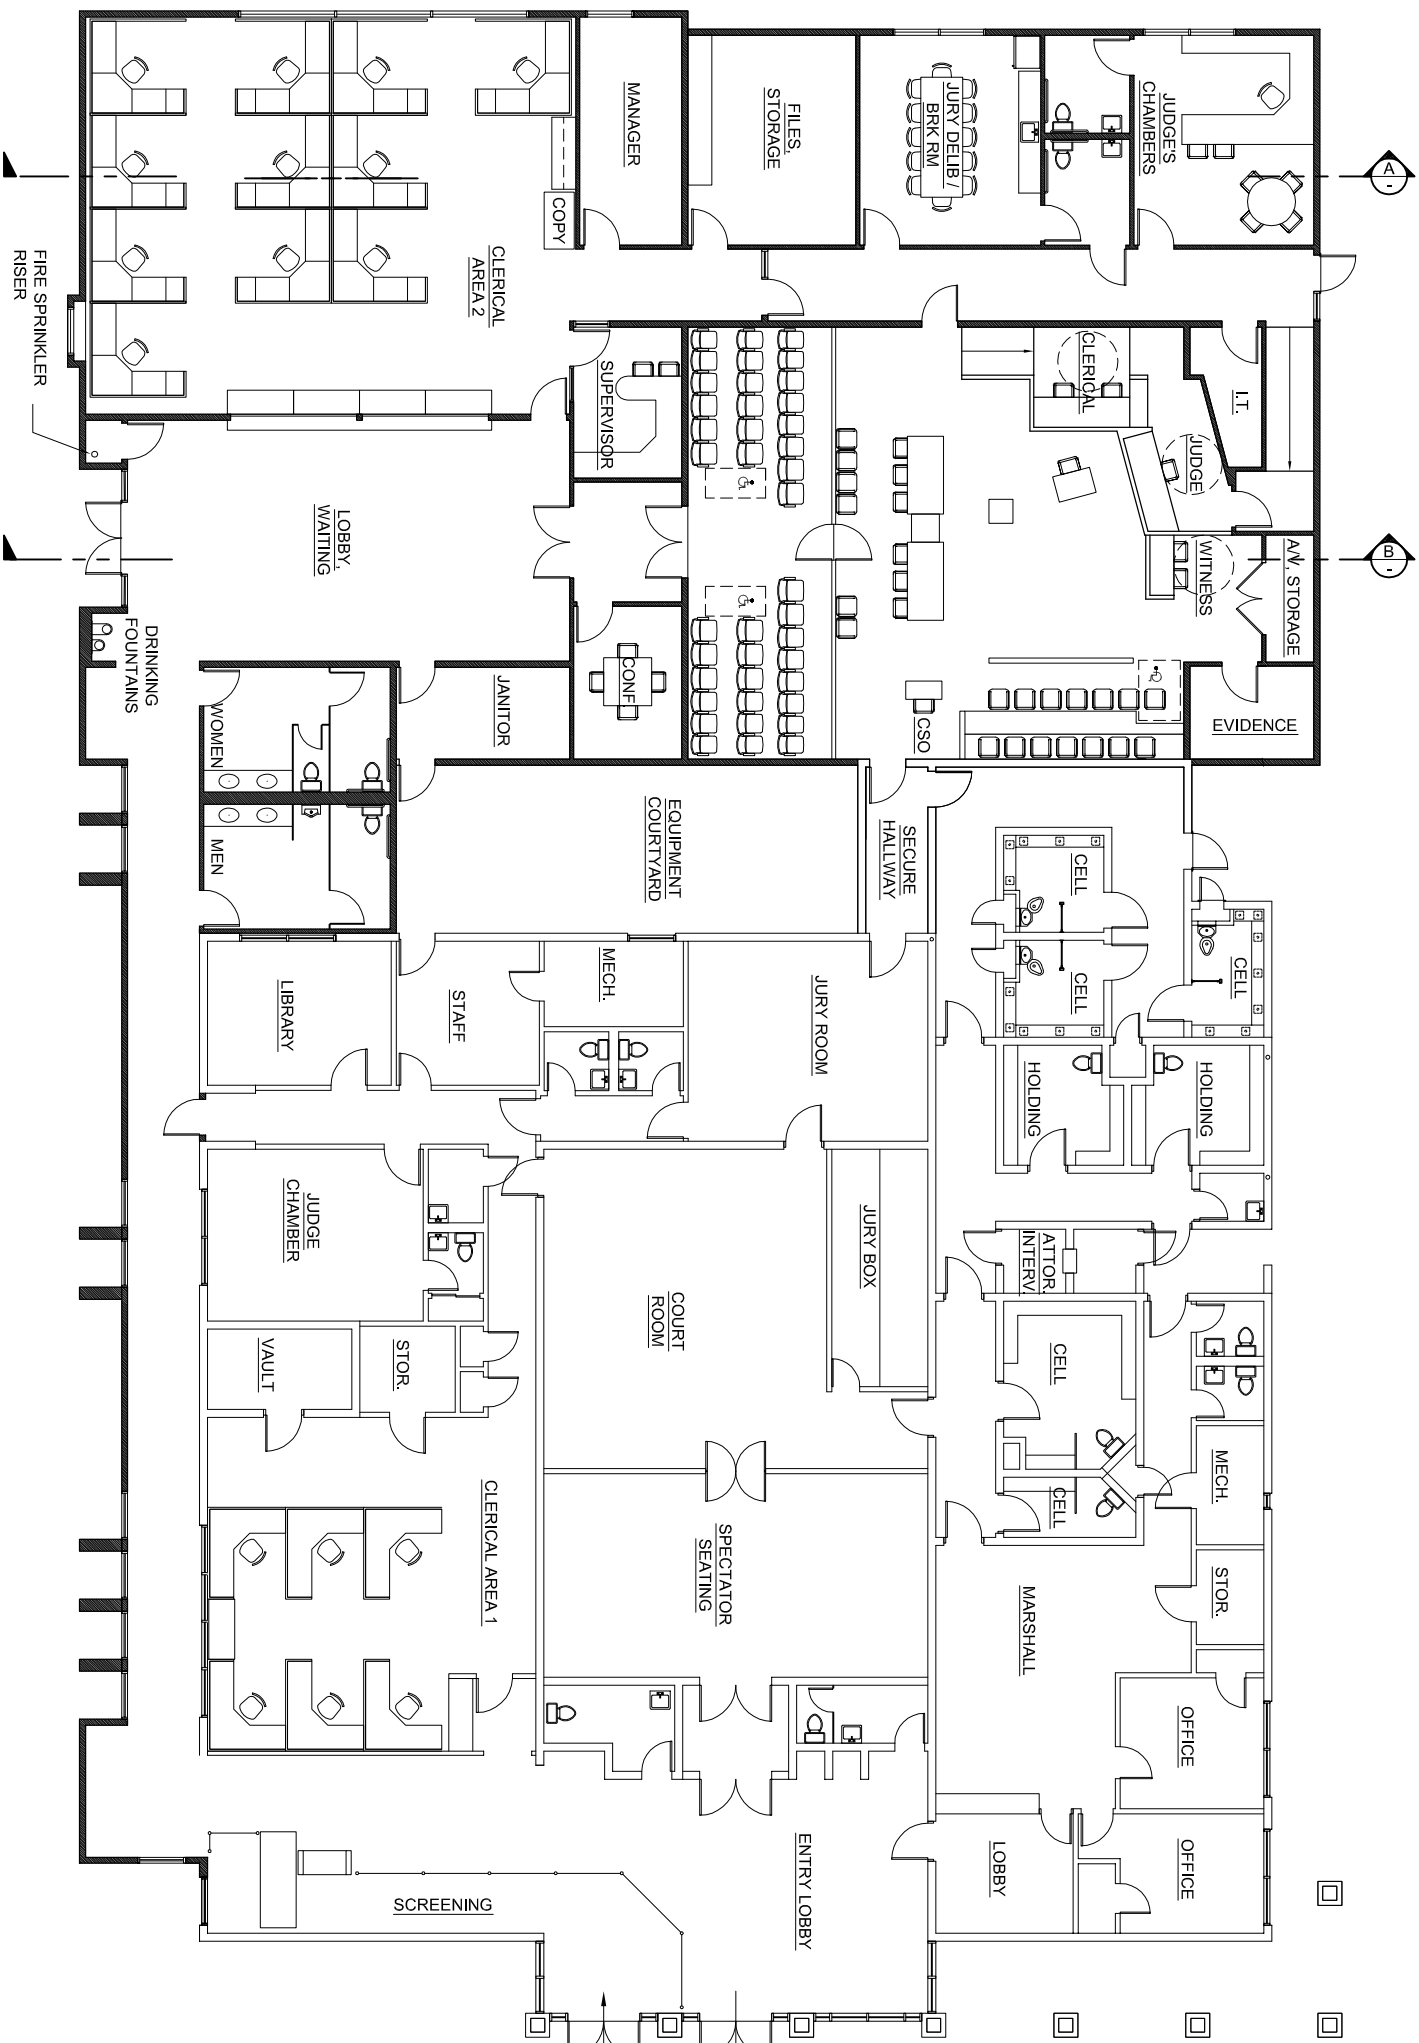

FLOOR PLAN
 SCALE: 1/8" = 1'-0"