


*SCHEMATIC DESIGN  
SITE PLAN*

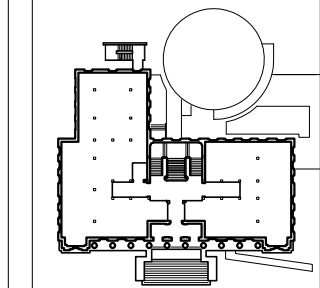

Old Solano County  
Courthouse Renovation  
Fairfield, California




project no: 09597  
 drawn by: TEAM  
 checked by: DEGENER  
 issued: MAY 18, 2011  
 revised:  
 100% SD: JUNE 17, 2011



© 2011 Hornberger + Worstell  
 All the drawings and written materials appearing within constitute the original and unpublished work of the architect and may not be duplicated, used or disclosed without prior written consent of the architect.

Hornberger + Worstell  
 170 Maiden Lane, San Francisco, CA 94108  
 Telephone 415 391.1080  
 Facsimile 415 659.1812  
 www.hornbergerworstell.com

A1.01

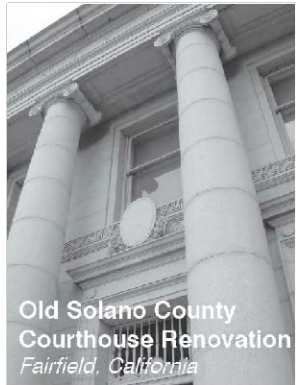

Old Solano County Courthouse Renovation  
Fairfield, California

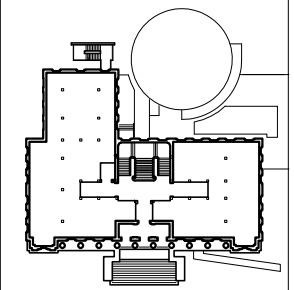
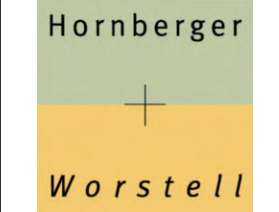


project no: 09597  
drawn by: TEAM  
checked by: DEGENER  
issued: MAY 18, 2011  
revised: JUNE 1, 2011  
100% SD: JUNE 17, 2011

© 2011 Hornberger + Worstell  
All the drawings and written materials appearing within constitute the original and unpublished work of the architect and may not be duplicated, used or disclosed without prior written consent of the architect.

Hornberger + Worstell  
170 Maiden Lane, San Francisco, CA 94108  
Telephone 415 391.1080  
Facsimile 415 659.1812  
www.hornbergerworstell.com

A2.01

 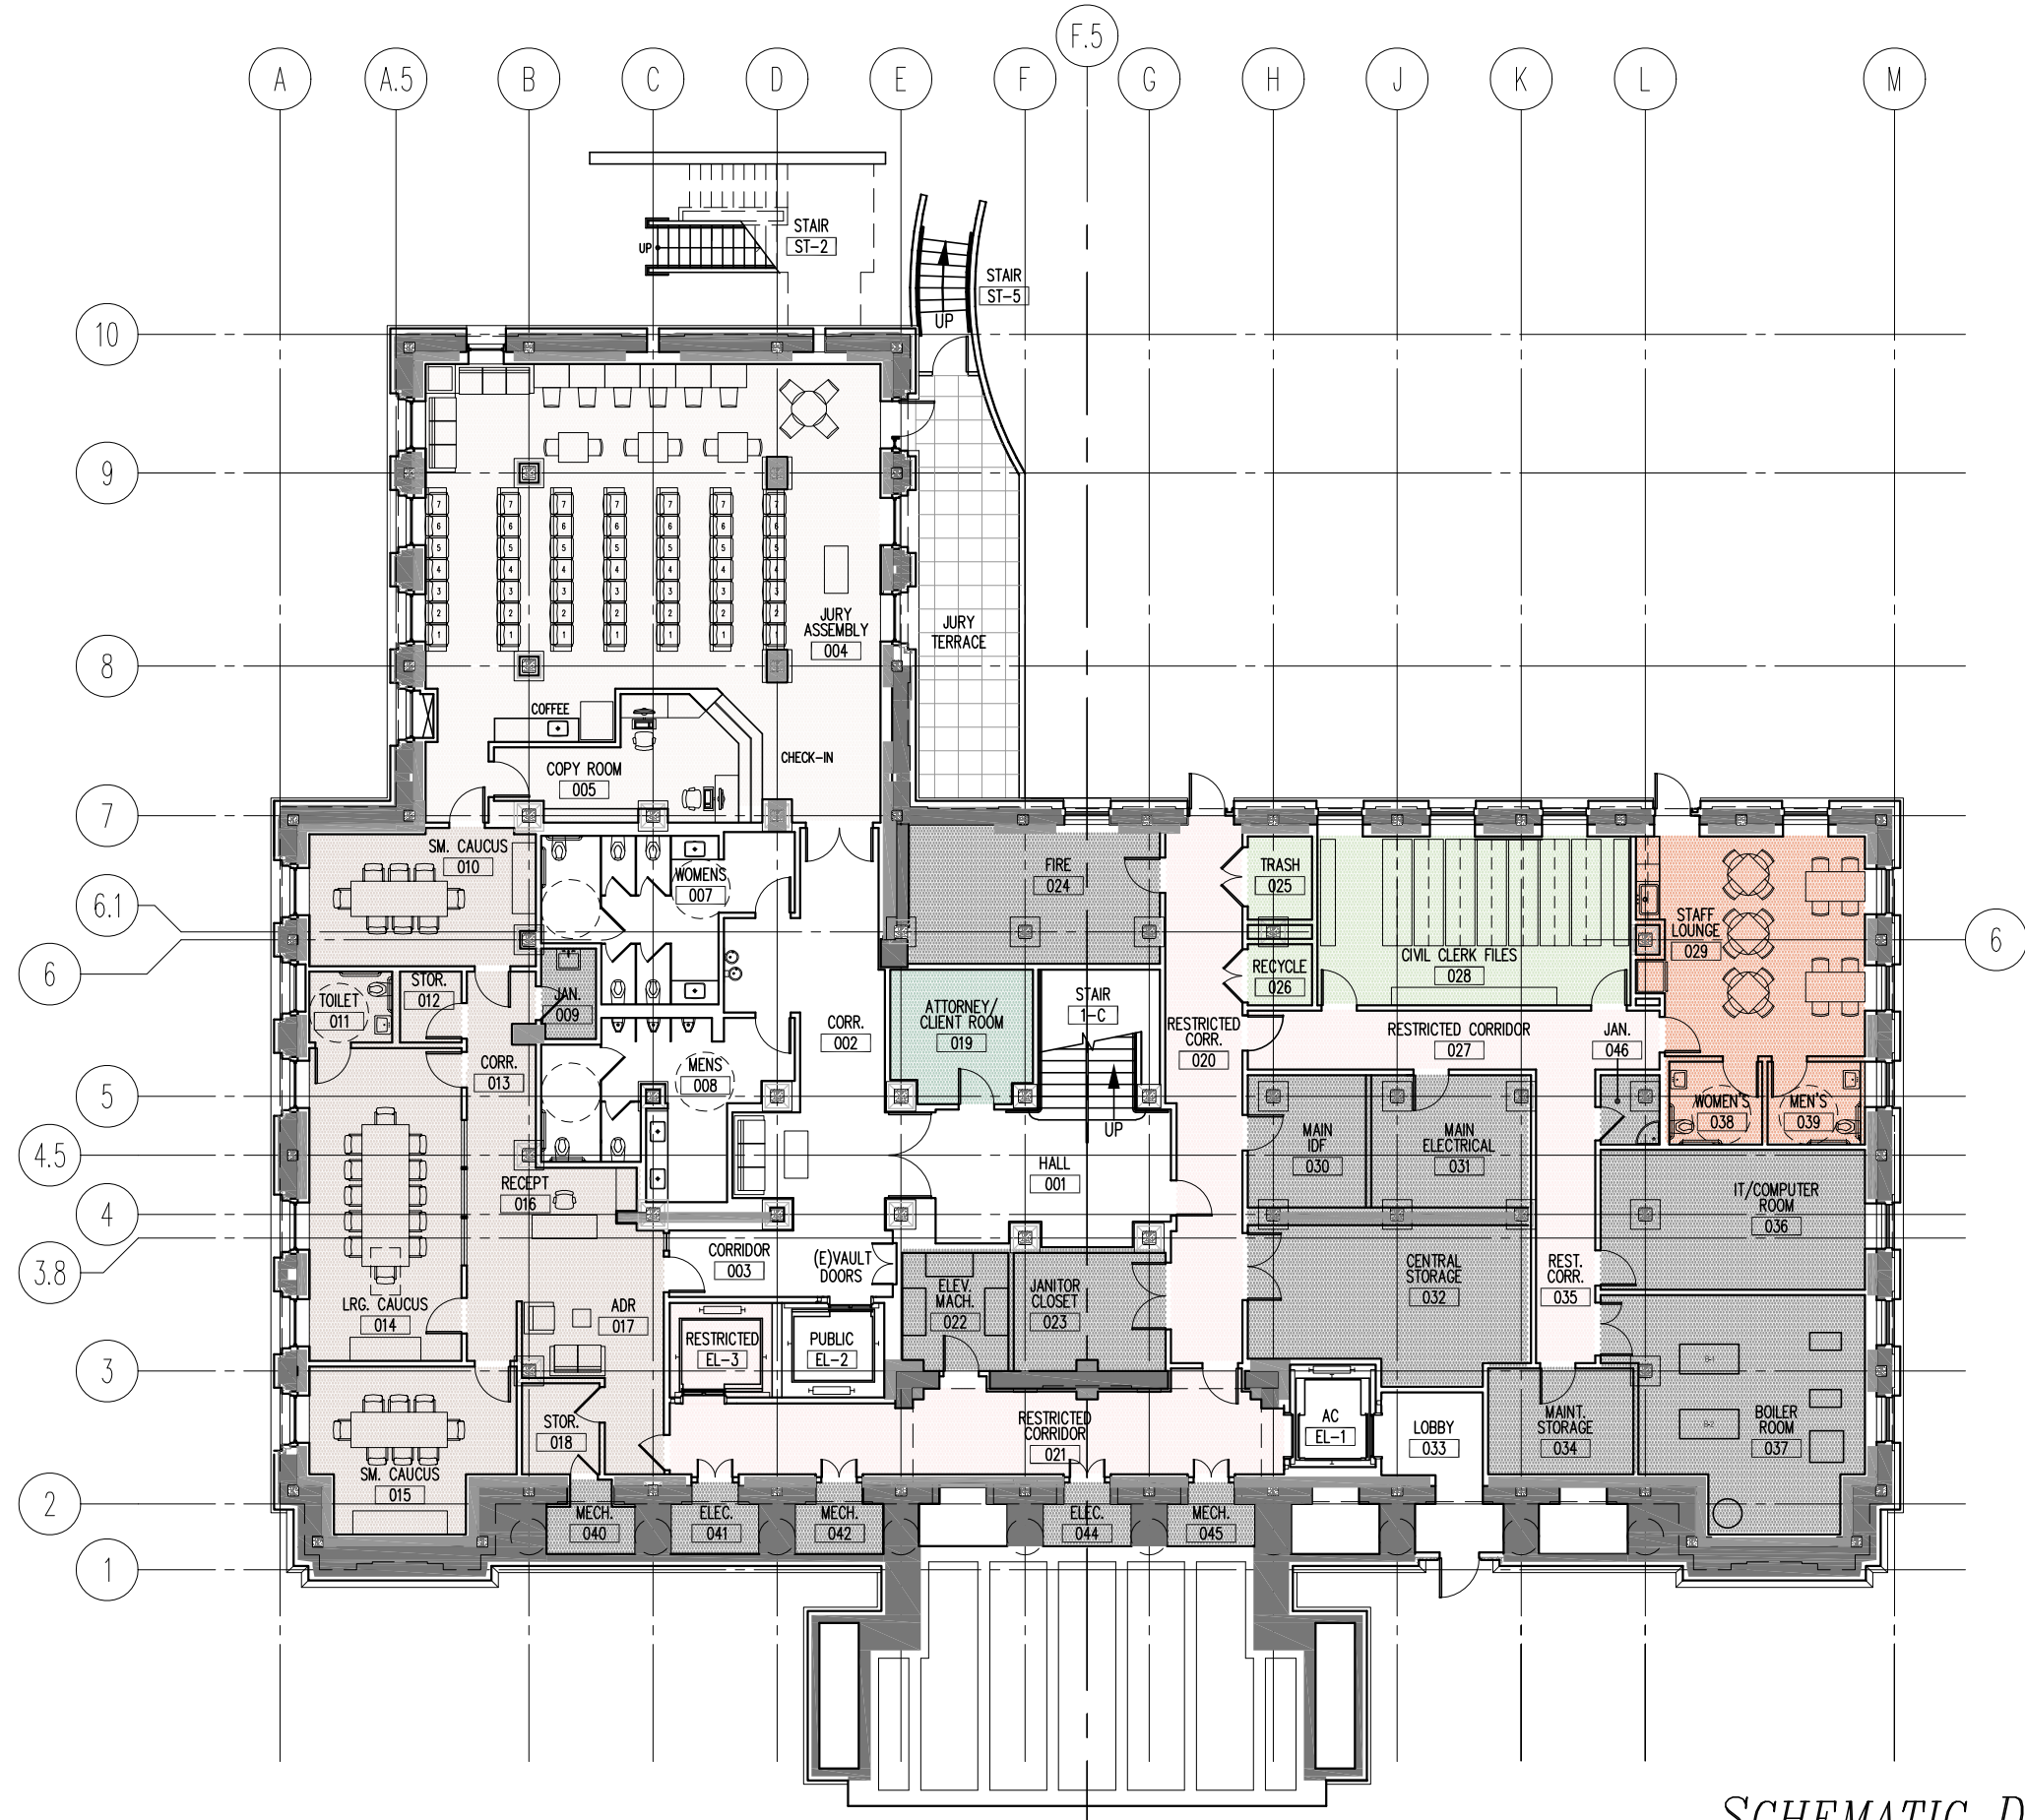


SCHEMATIC DESIGN  
GARDEN LEVEL





Old Solano County  
Courthouse Renovation  
Fairfield, California

ADMINISTRATIVE OFFICE  
OF THE COURTS  
OFFICE OF COURT CONSTRUCTION  
AND MANAGEMENT


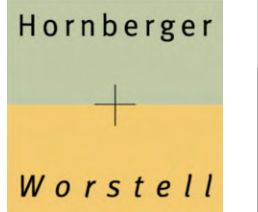


project no: 09597  
drawn by: TEAM  
checked by: DEGENER  
issued: MAY 18, 2011  
revised: JUNE 1, 2011  
100% SD: JUNE 17, 2011


© 2011 Hornberger + Worstell  
All the drawings and written materials appearing  
within constitute the original and unpublished  
work of the architect and may not be duplicated,  
used or disclosed without prior written consent  
of the architect.

Hornberger + Worstell  
170 Maiden Lane, San Francisco, CA 94108  
Telephone 415 391.1080  
Facsimile 415 659.1812  
www.hornbergerworstell.com

A2.02

 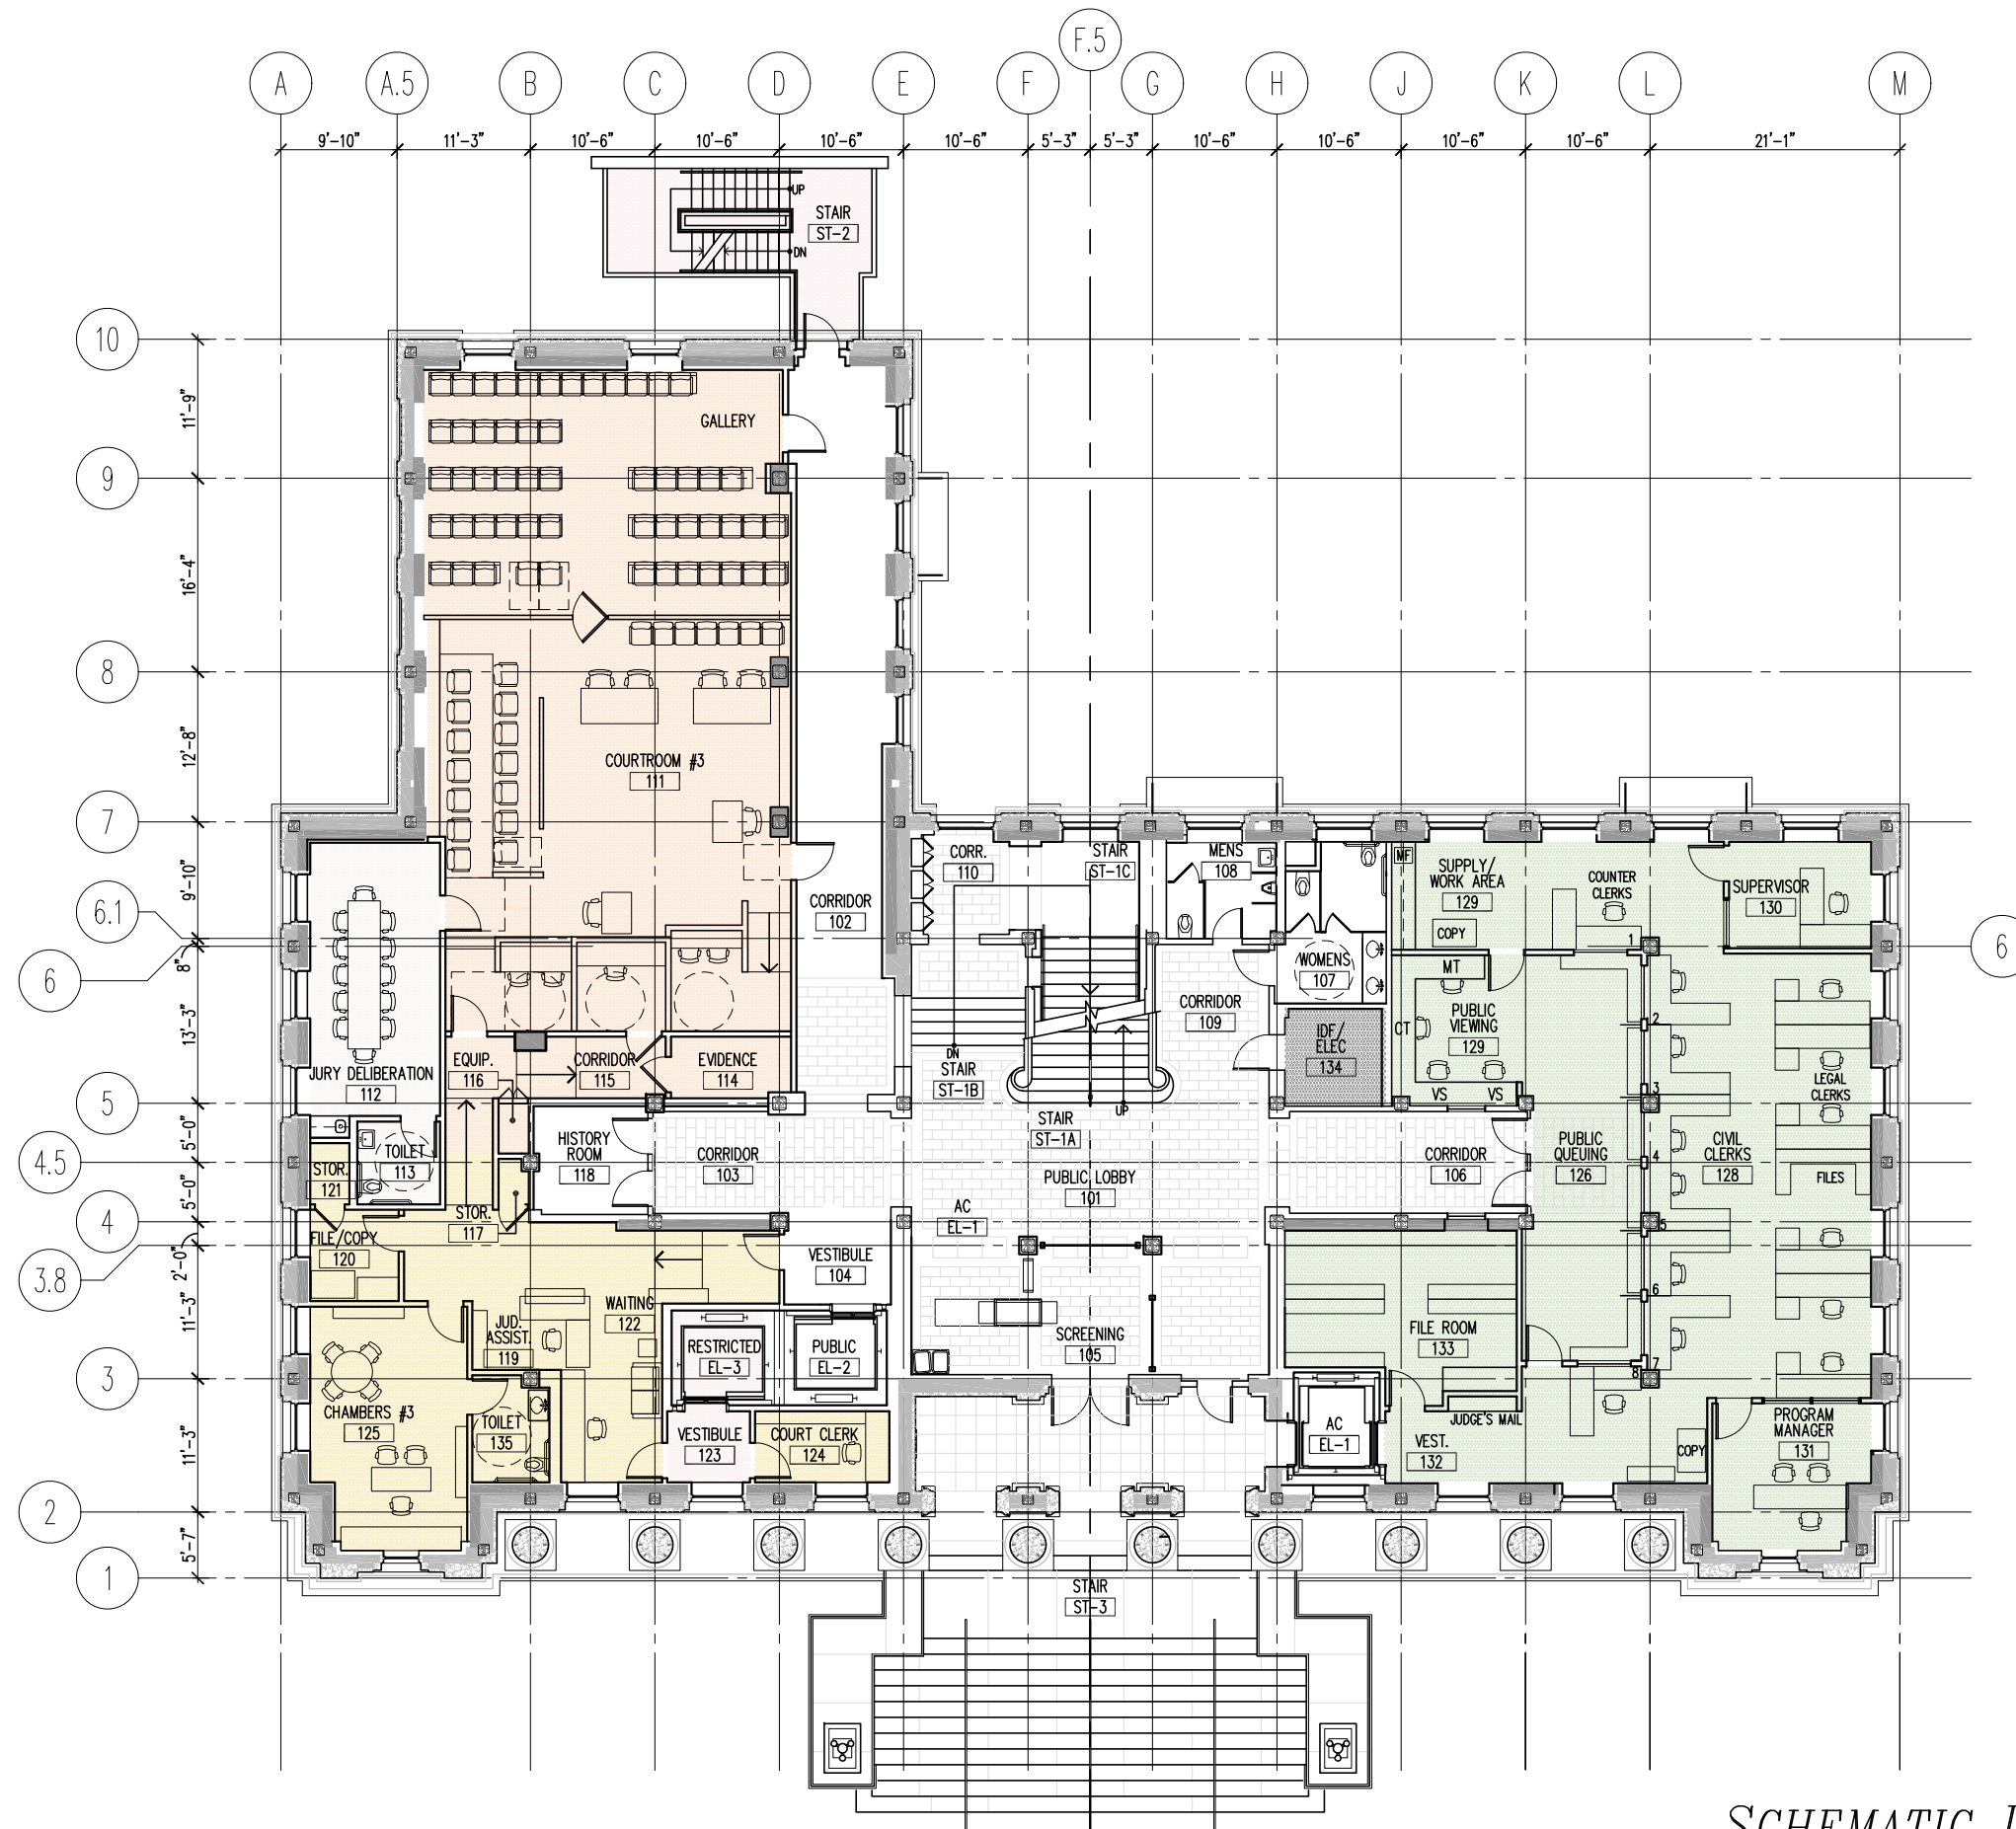


SCHEMATIC DESIGN  
FIRST FLOOR

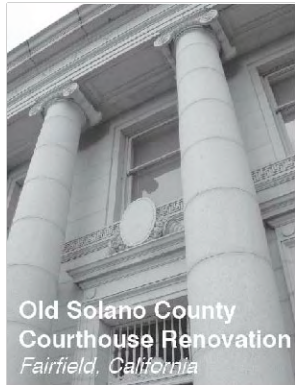

Old Solano County  
Courthouse Renovation  
Fairfield, California

ADMINISTRATIVE OFFICE  
OF THE COURTS  
OFFICE OF COURT CONSTRUCTION  
AND MANAGEMENT


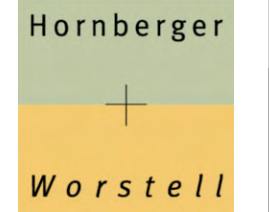


project no: 09597  
drawn by: TEAM  
checked by: DEGENER  
issued: MAY 18, 2011  
revised: JUNE 1, 2011  
100% SD: JUNE 17, 2011


© 2011 Hornberger + Worstell  
All the drawings and written materials appearing  
within constitute the original and unpublished  
work of the architect and may not be duplicated,  
used or disclosed without prior written consent  
of the architect.

Hornberger + Worstell  
170 Maiden Lane, San Francisco, CA 94108  
Telephone 415 391.1080  
Facsimile 415 659.1812  
www.hornbergerworstell.com



A2.03

 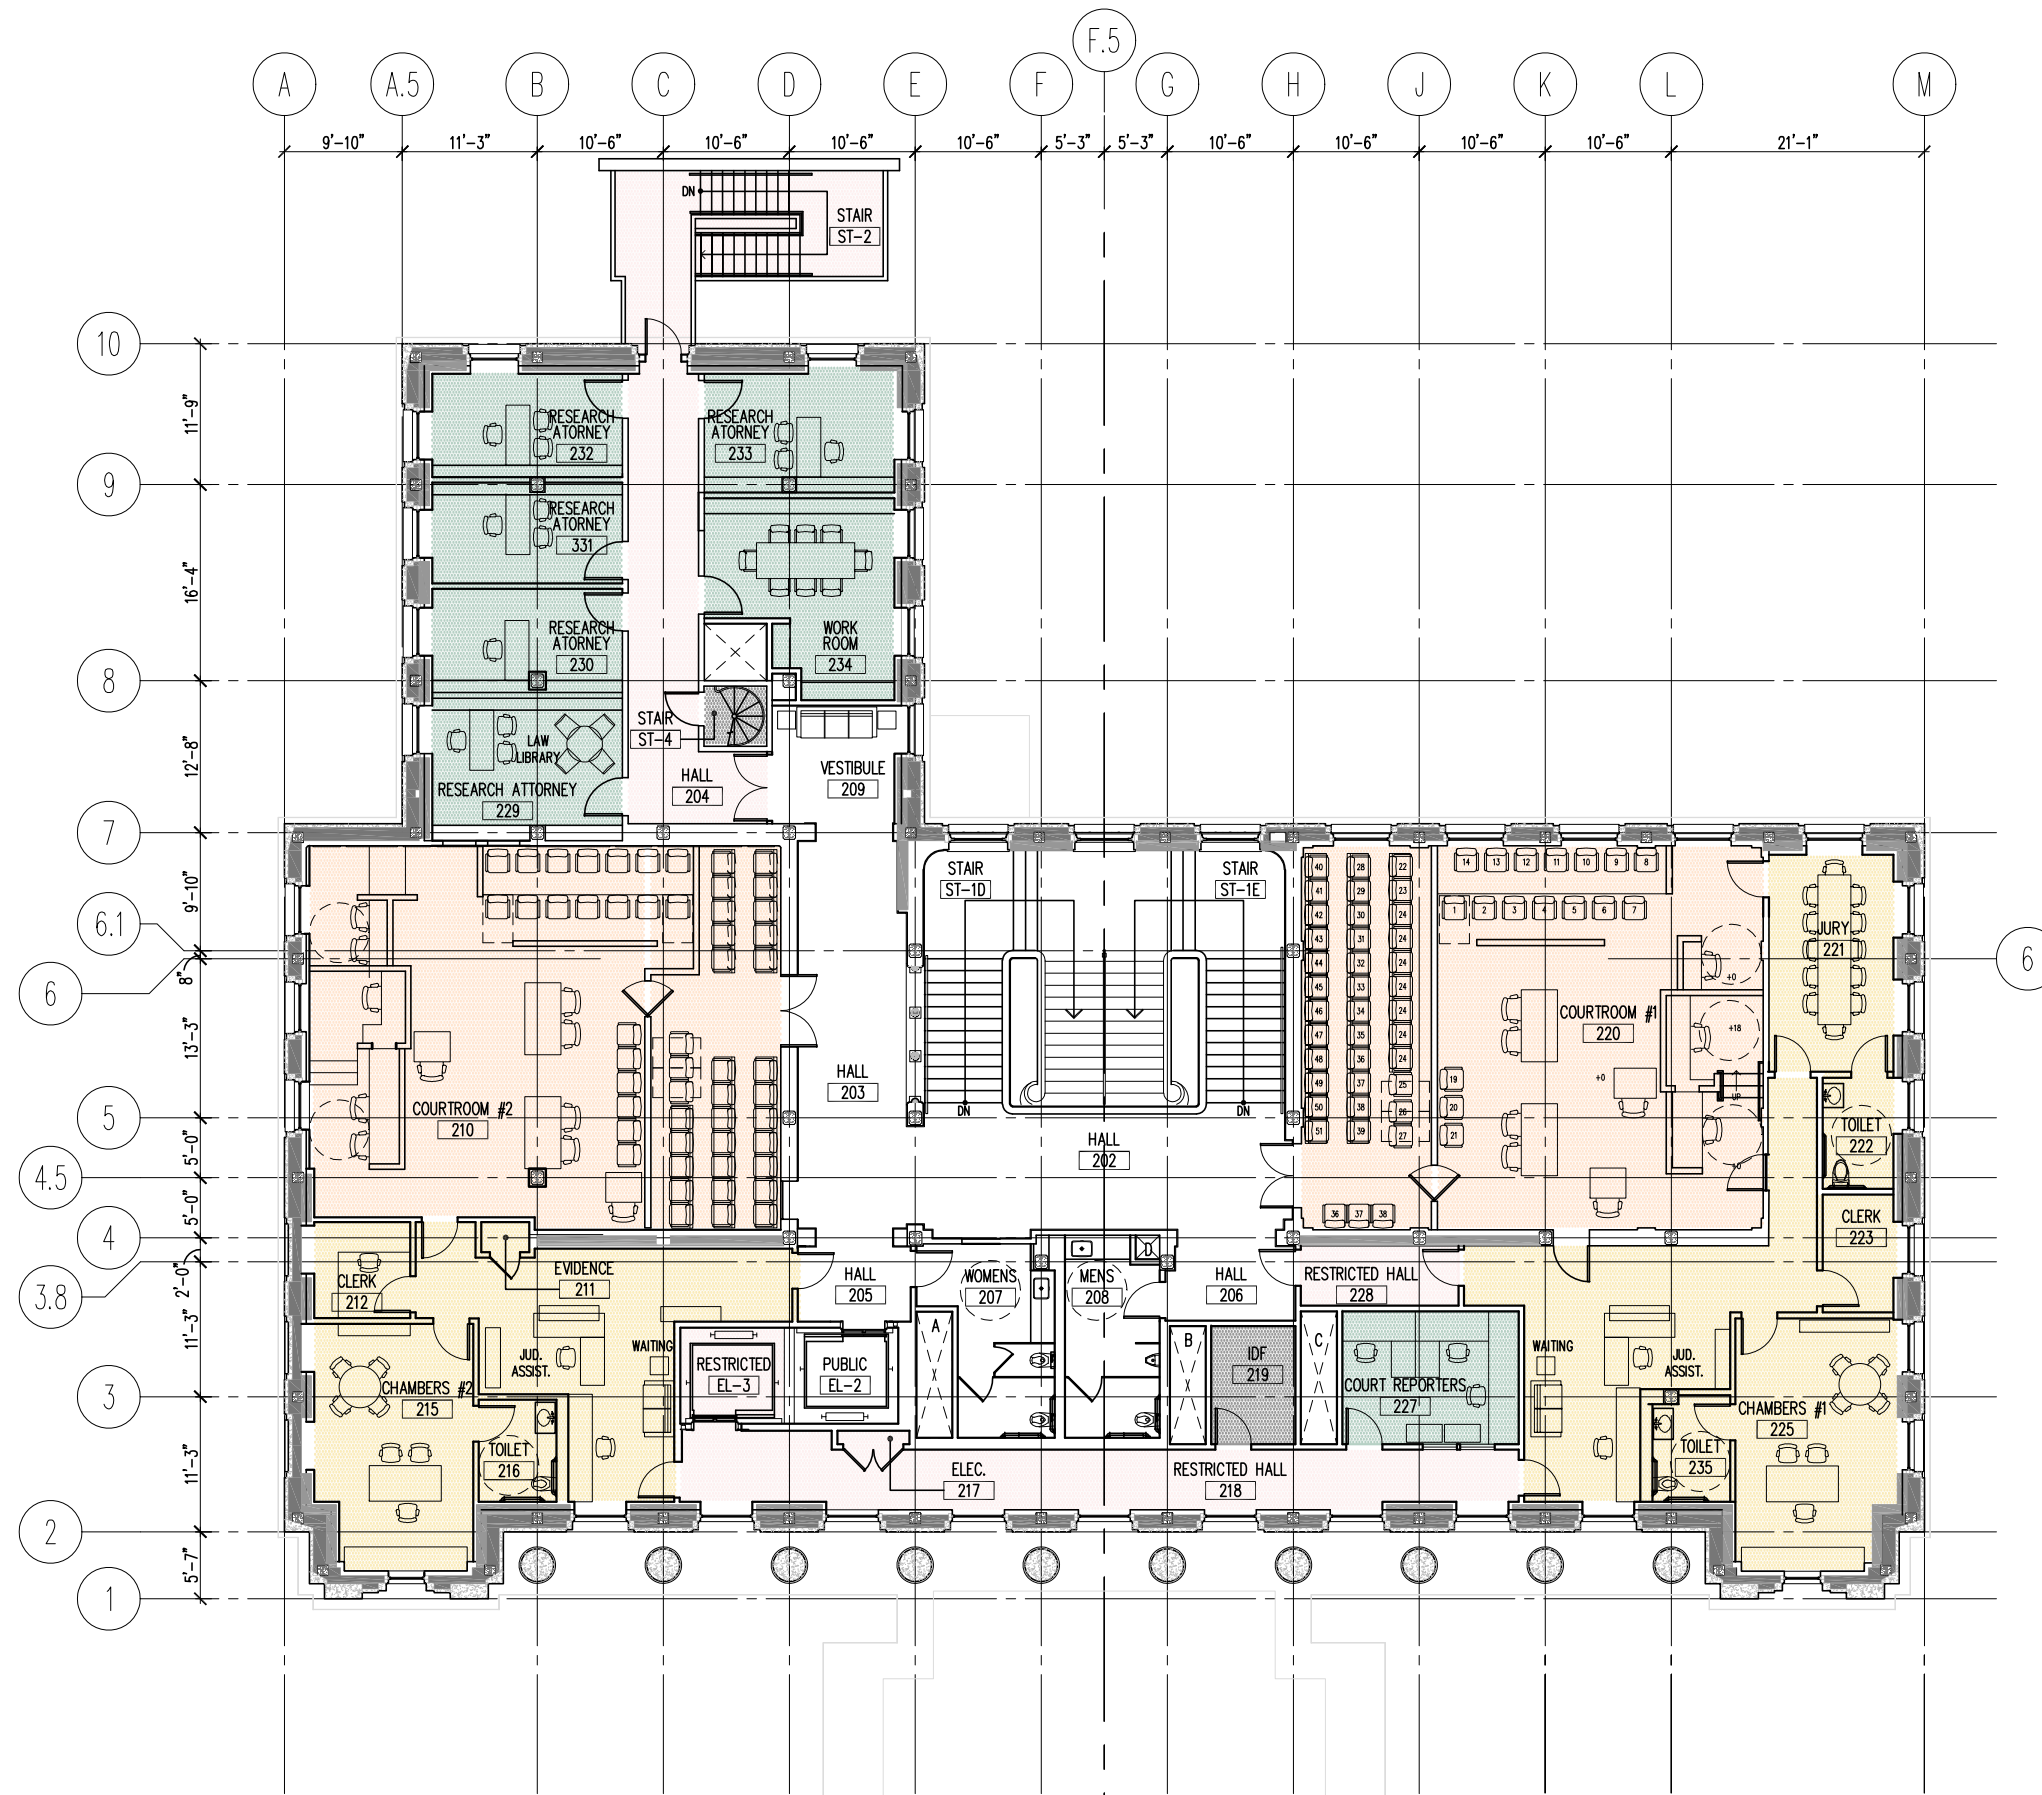

SCHEMATIC DESIGN  
SECOND FLOOR

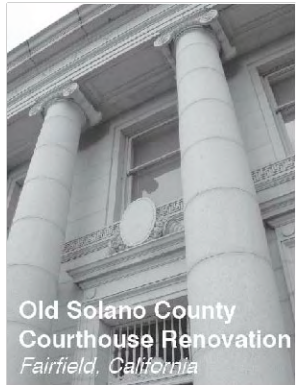

Old Solano County  
Courthouse Renovation  
Fairfield, California

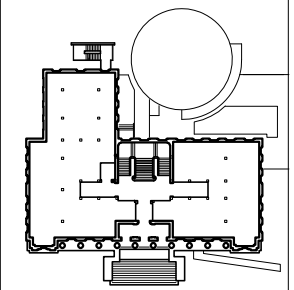
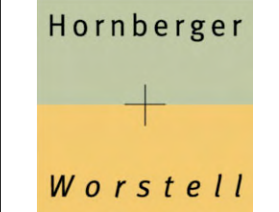


project no: 09597  
 drawn by: TEAM  
 checked by: DEGENER  
 issued: MAY 18, 2011  
 revised:  
 100% SD: JUNE 17, 2011

© 2011 Hornberger + Worstell  
 All the drawings and written materials appearing within constitute the original and unpublished work of the architect and may not be duplicated, used or disclosed without prior written consent of the architect.

Hornberger + Worstell  
 170 Maiden Lane, San Francisco, CA 94108  
 Telephone 415 391.1080  
 Facsimile 415 659.1812  
 www.hornbergerworstell.com

A2.04

 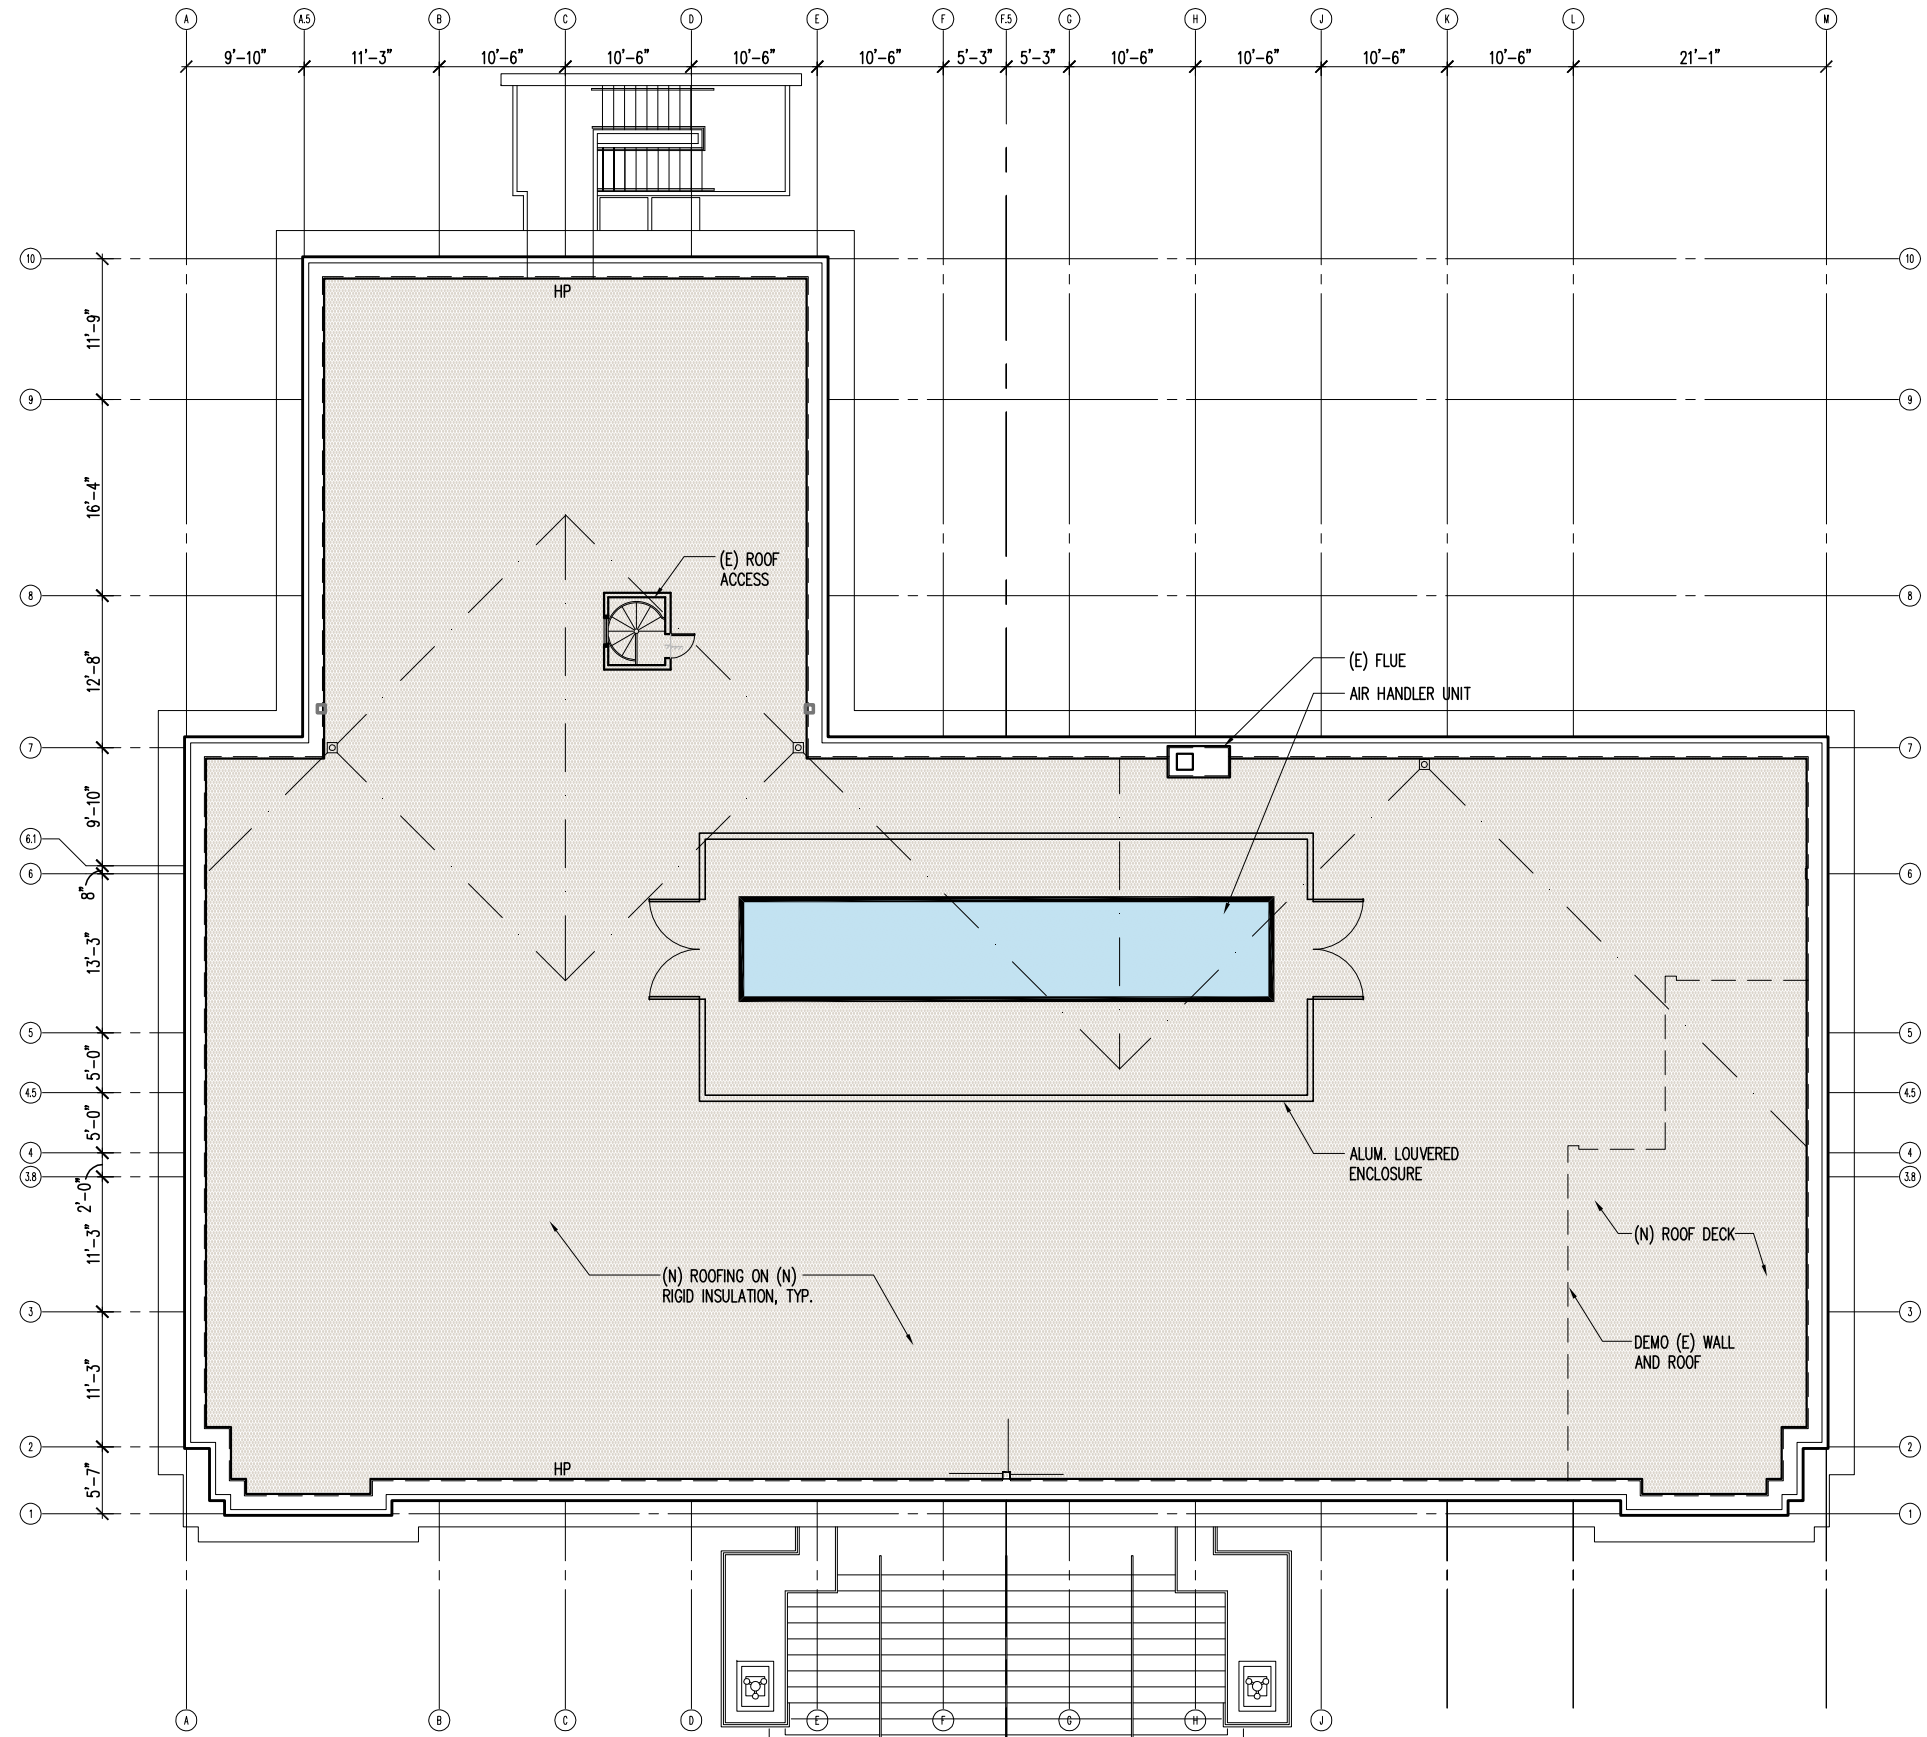

SCHEMATIC DESIGN  
 ROOF PLAN