



- KEYNOTES:**
1. NEW ROOF.
 2. EXISTING ROOF.
 3. TOWER WITH PERFORATED METAL WALL PANELS.
 4. INSULATED TRANSLUCENT SANDWICH PANELS.
 5. MECHANICAL ROOF WELL PARAPET WALL WITH PAINTED METAL COPING.
 6. MECHANICAL ROOF WELL BEYOND THROUGH-WALL ARCHITECTURAL LOUVERS.
 7. ENTRY ROOF CANOPY.
 8. CANOPY ANGLE BRACE.
 9. TEXTURE INDICATES NEW WALLS.
 10. STOREFRONT ENTRY DOOR.
 11. FIXED GLASS.
 12. EXPANSION JOINT.
 - 13.
 - 14.


SOUTH
 SCALE: 1/8" = 1'-0"

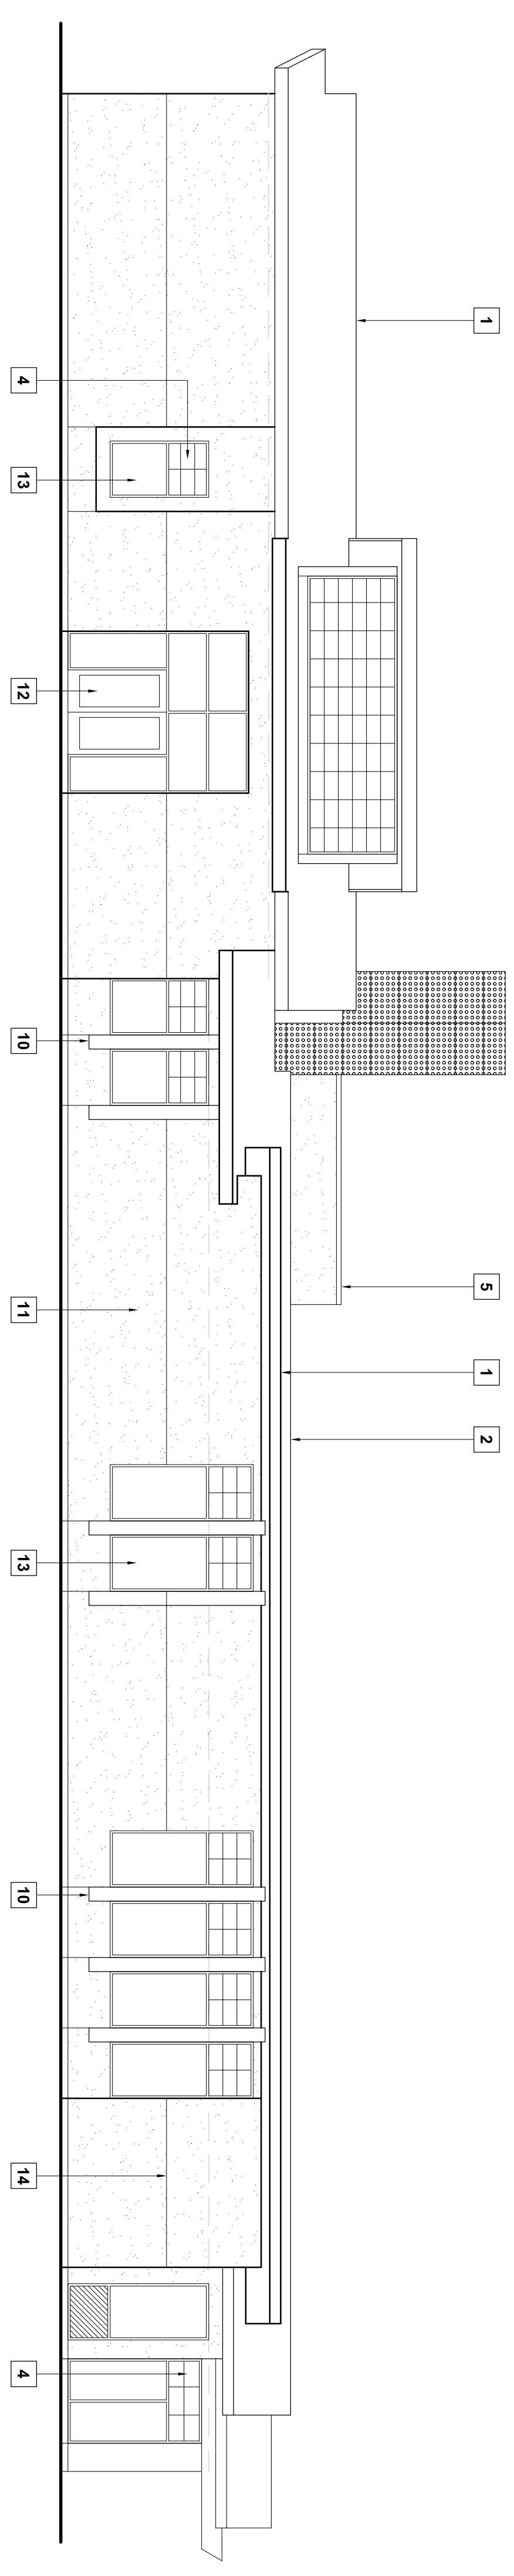

WEST
 SCALE: 1/8" = 1'-0"

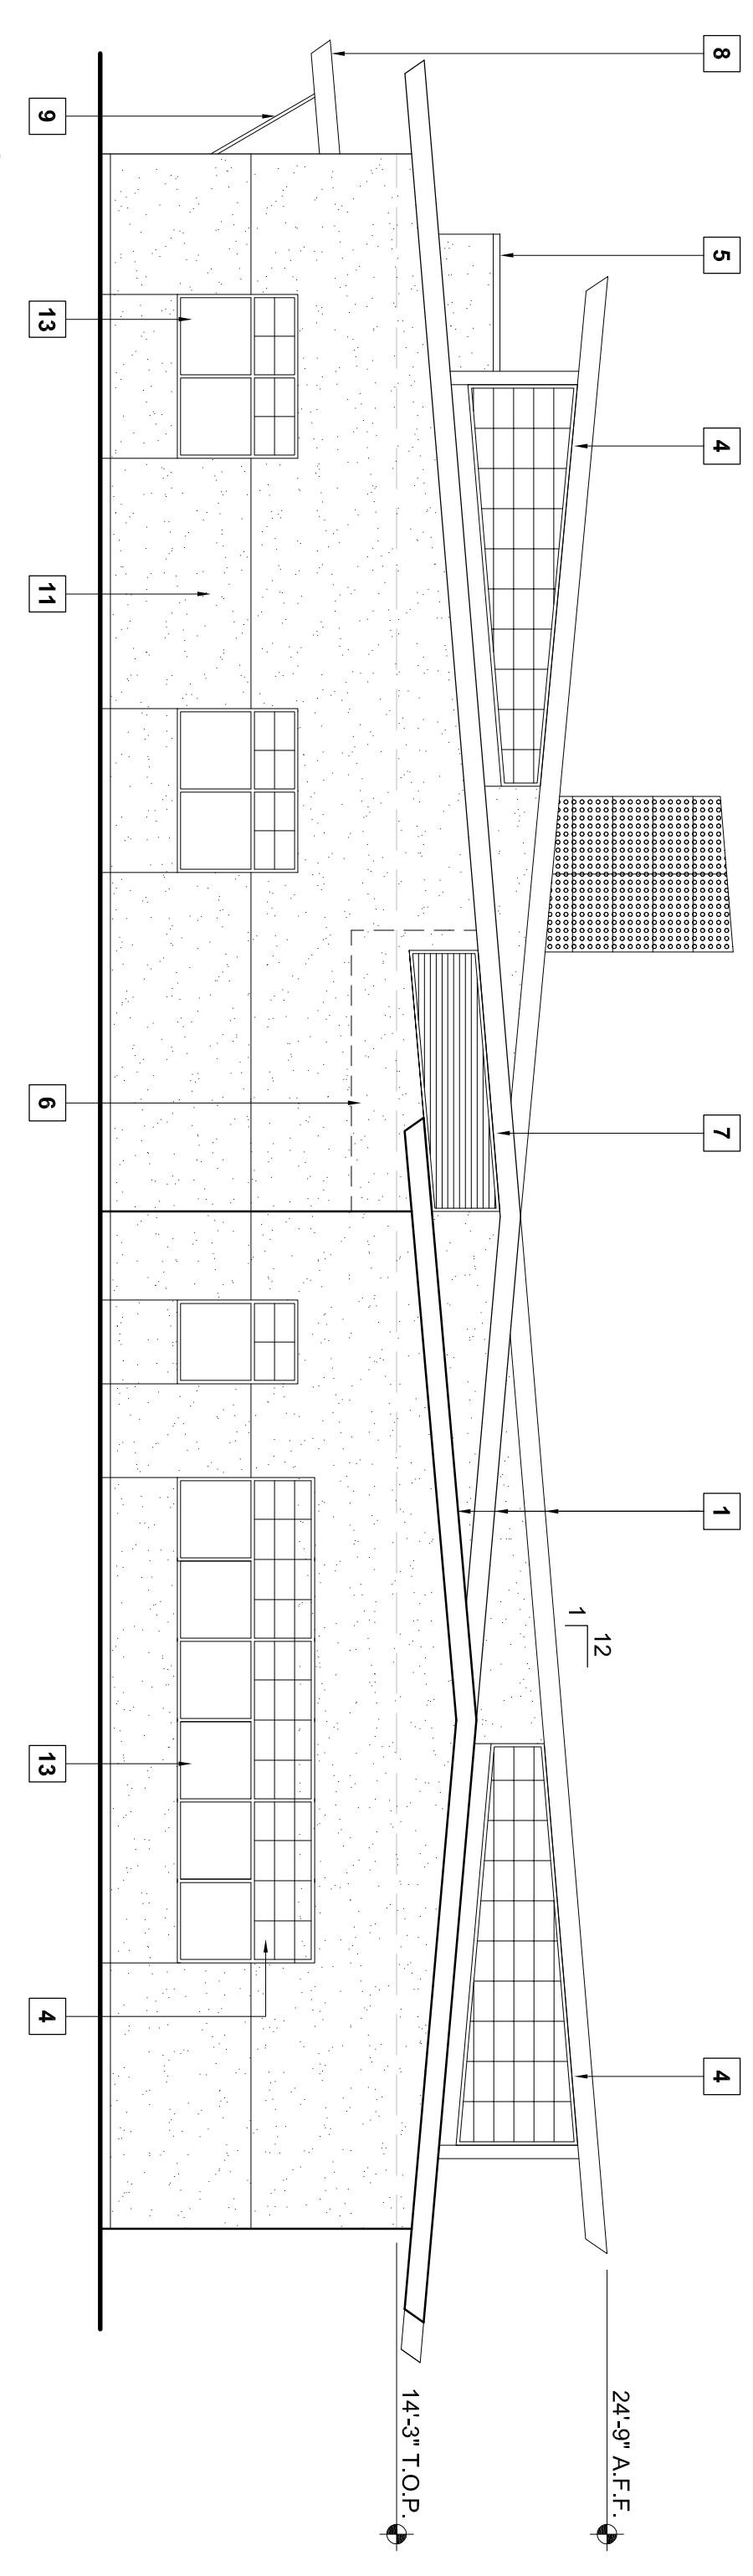

NORTH
 SCALE: 1/8" = 1'-0"

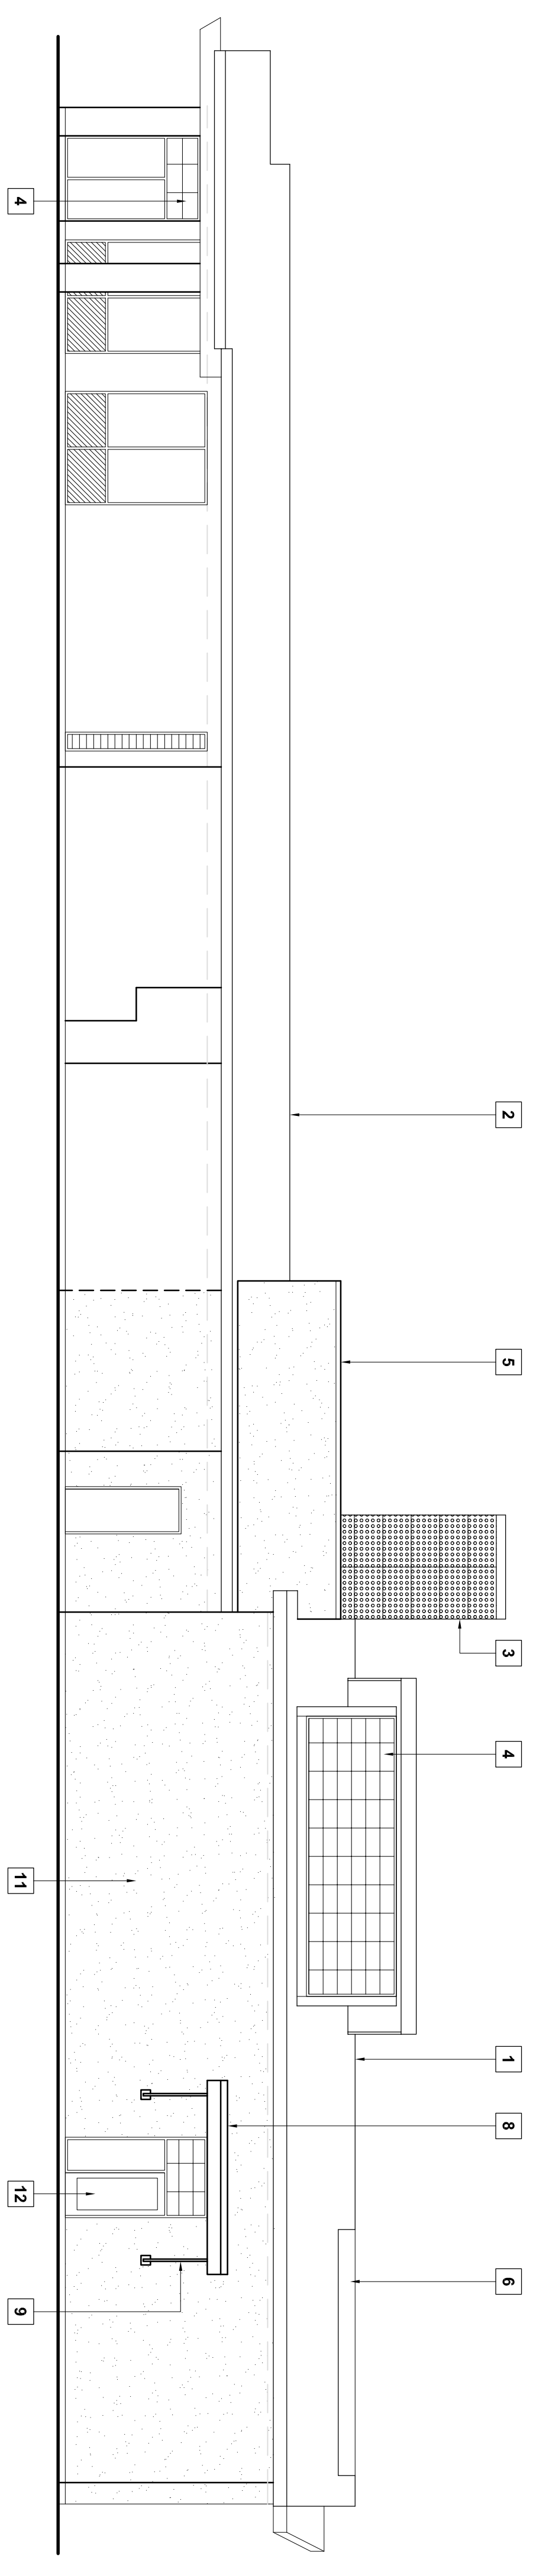

EAST
 SCALE: 1/8" = 1'-0"

The use of these plans and specifications shall be restricted to the original site for which they were prepared and publication in any other form without the express written consent of the architect is prohibited. The use of these plans and specifications in any other project or for any other purpose without the express written consent of the architect is prohibited. The use of these plans and specifications shall constitute prima facie evidence of the acceptance of these restrictions.

Written dimensions on these drawings shall have precedence over scaled dimensions. Contractors shall verify and be the responsible for the accuracy of all dimensions and shall report any discrepancies to the architect for resolution prior to commencing work.

SHEET TITLE
EXTERIOR ELEVATIONS

PROJECT MANAGER BOF
 DRAWN BY BS
 DATES 11-19-10

SIGNED _____