


07-A3 Bray Courts

1020 Ward St., Martinez, CA 94553

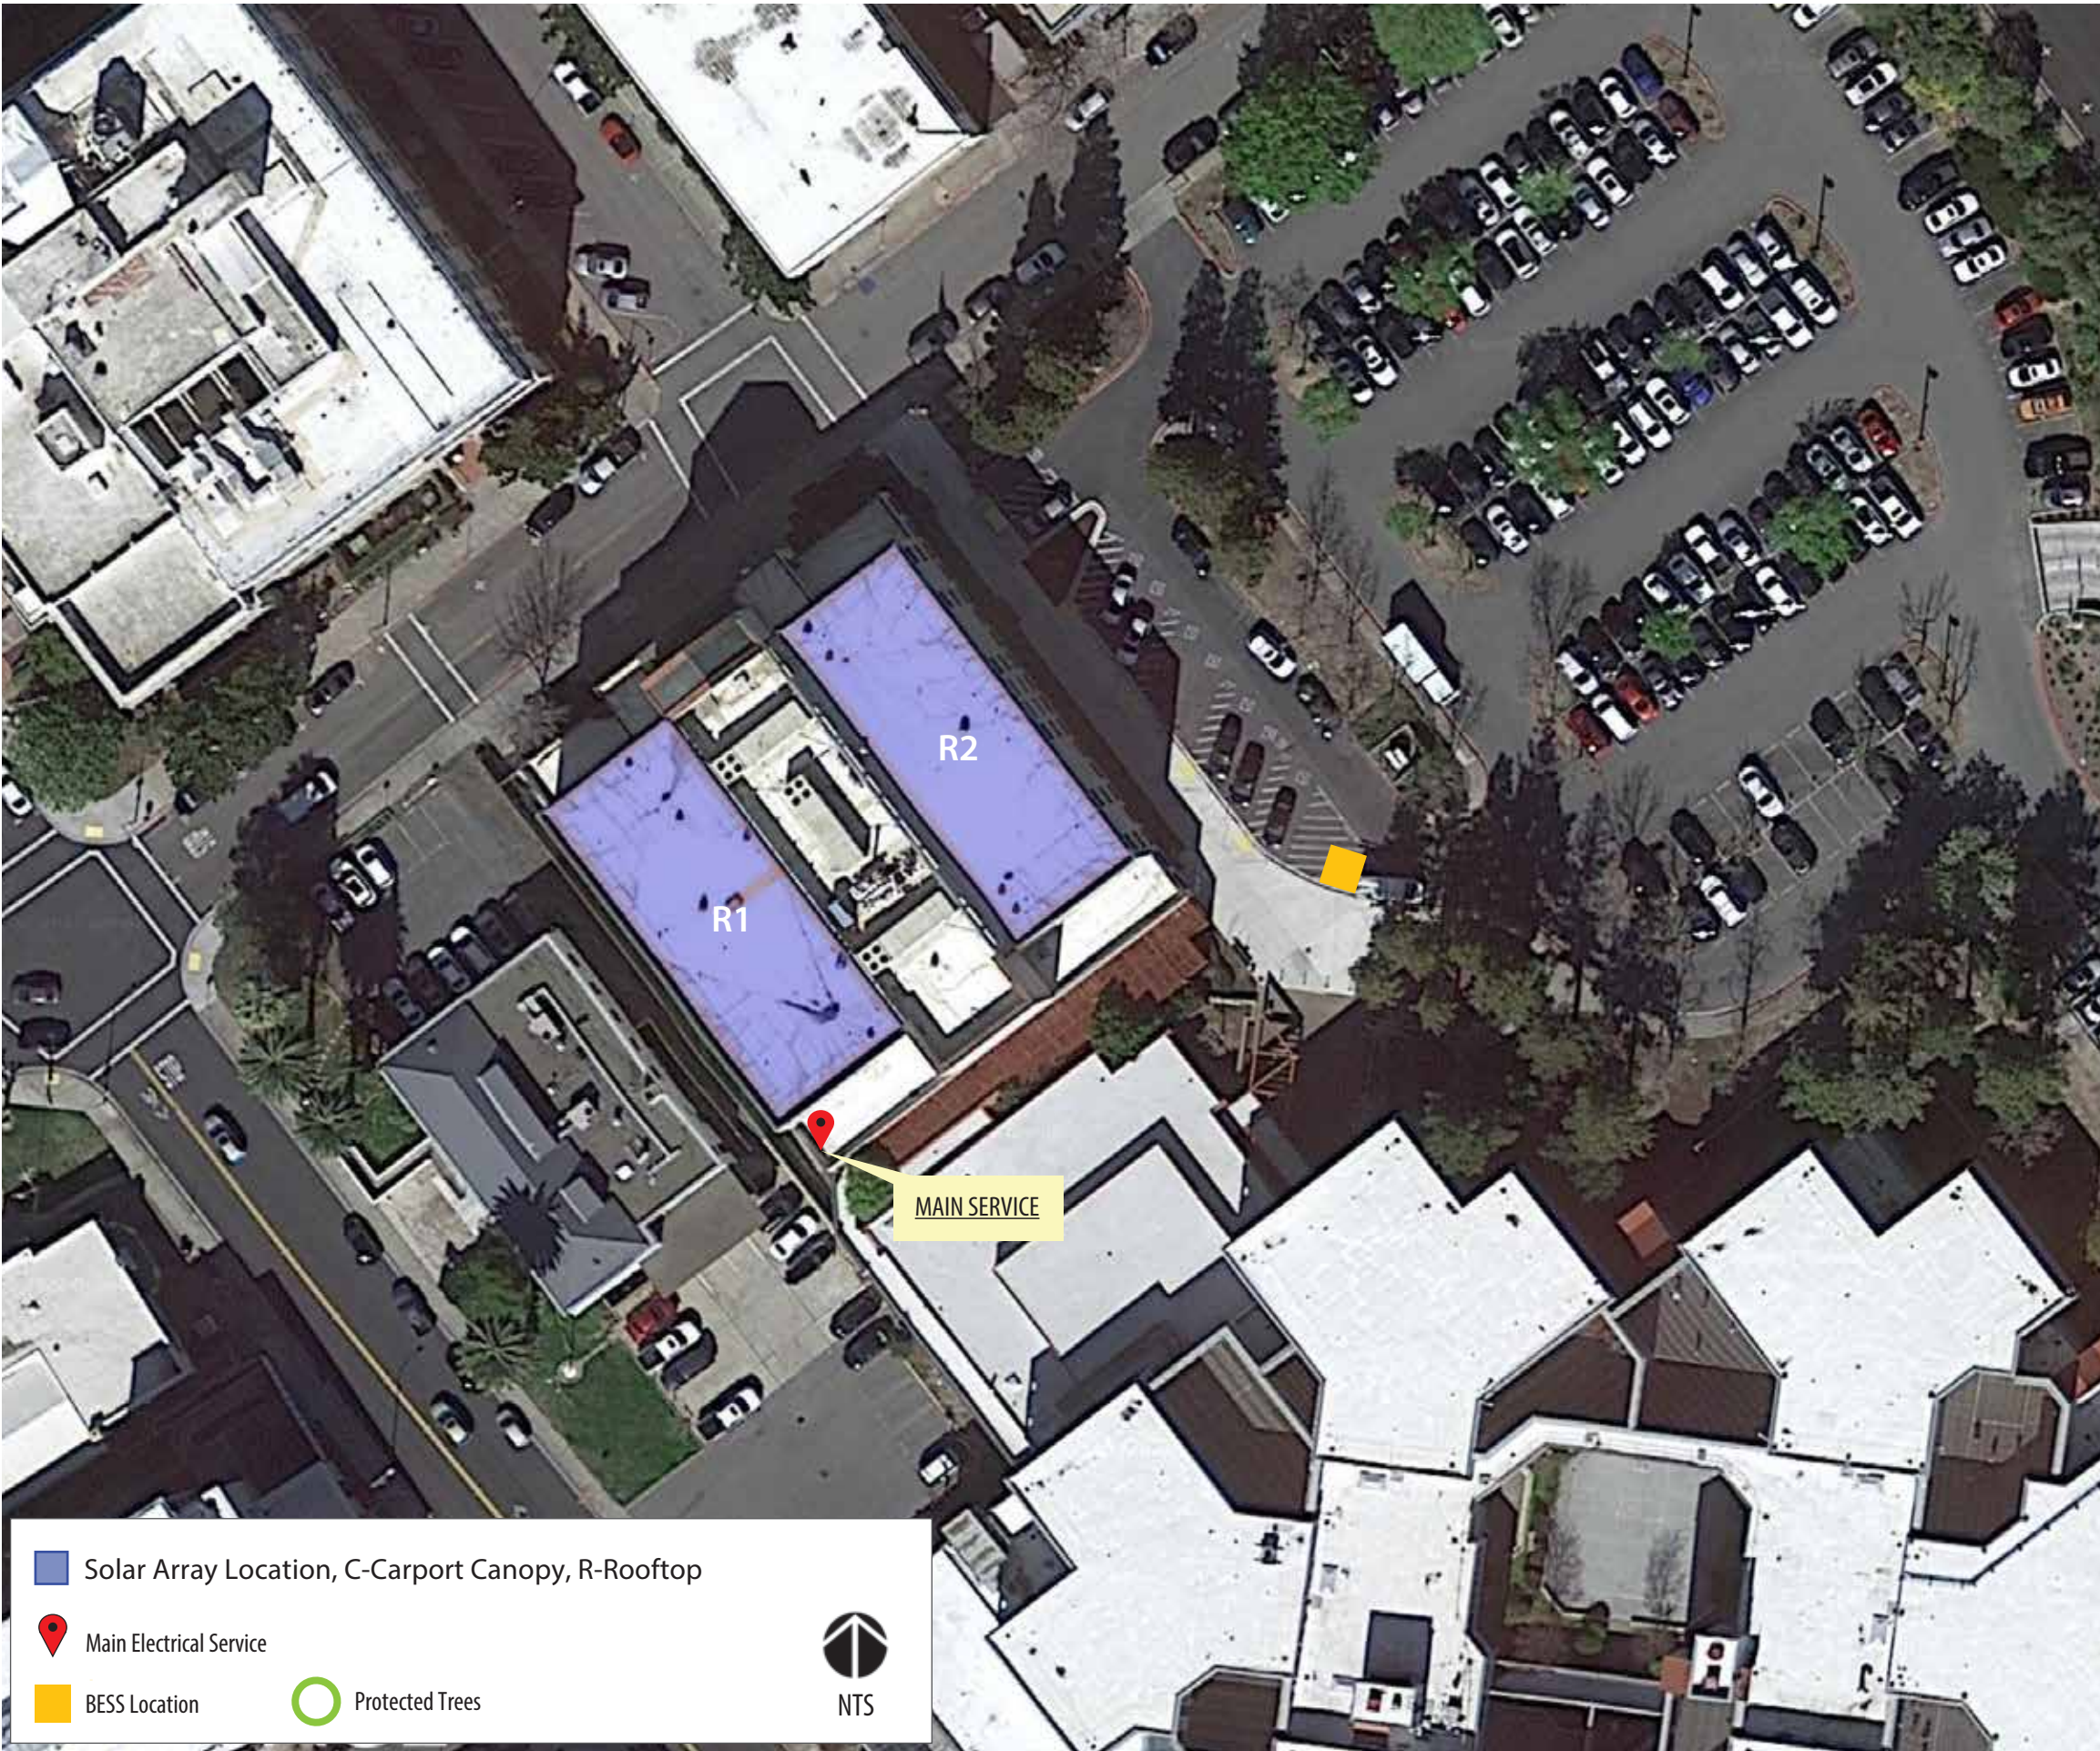

■ Solar Array Location, C-Carport Canopy, R-Rooftop

📍 Main Electrical Service

■ BESS Location

○ Protected Trees



NTS

Judicial Council of California
Approved Array Locations
v2 12/16/2022

