


GRADE / BASEMENT PLANS
Renovation and Addition to Willows
Courthouse

WILLOWS, CALIFORNIA |
 10/08/13


SK.100

PAGE & TURNBULL

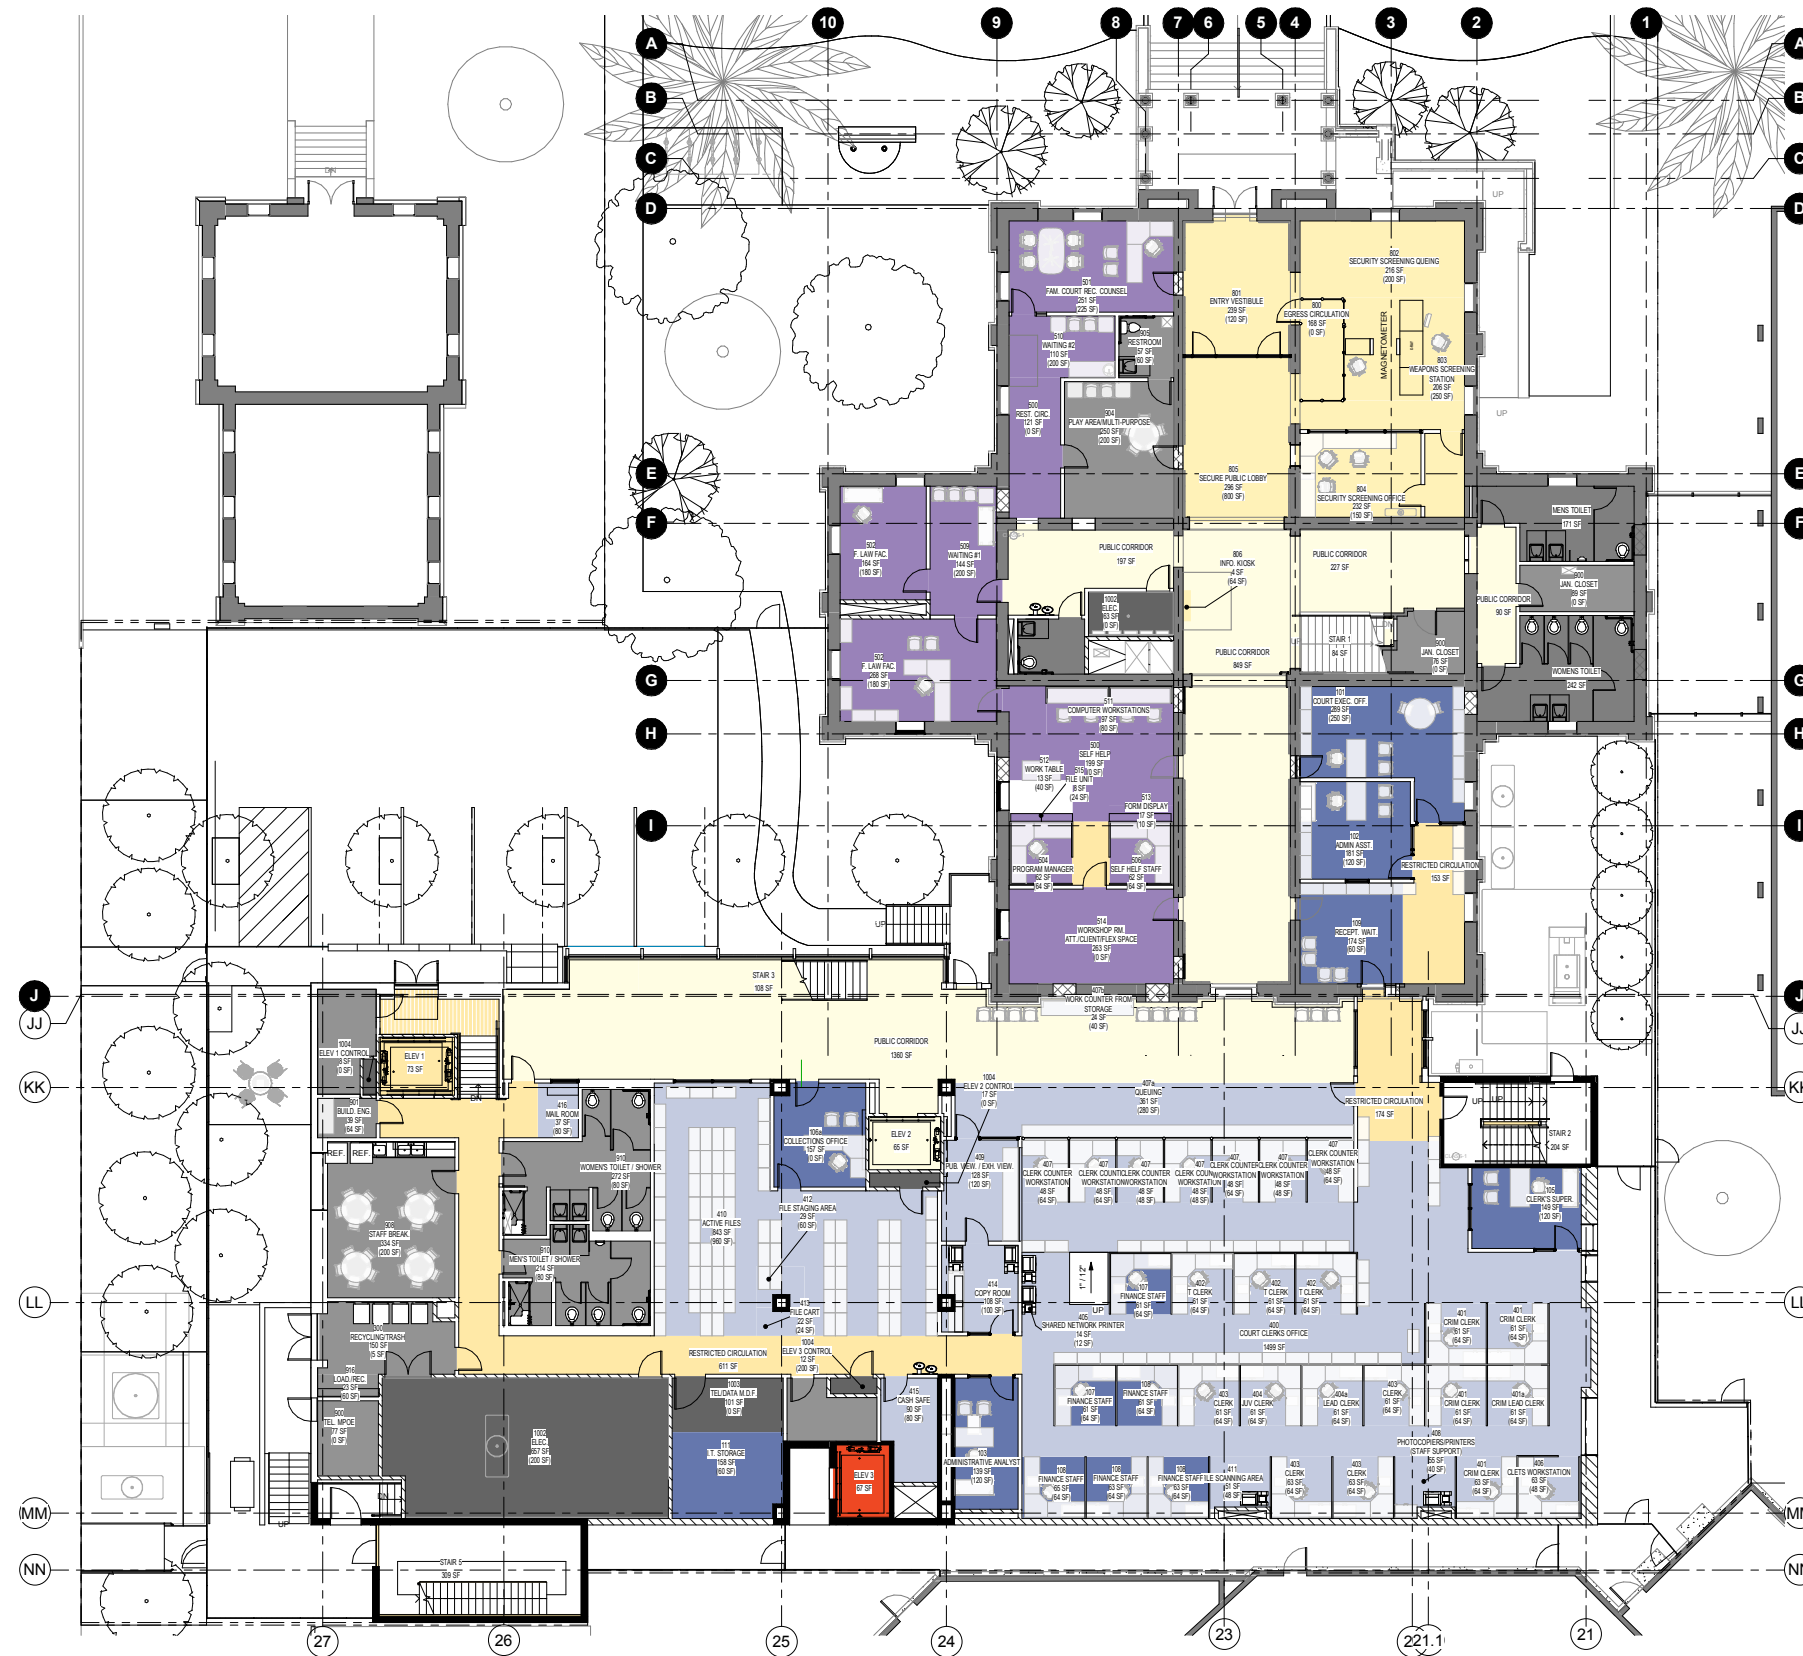

Department Legend

- Public Circulation
- Restricted Circulation
- Security Elevator
- Public Restrooms & Bldg Gross
- 100 Admin
- 400 Clerks
- 500 Family Law Rm.
- 800 Public Area
- 900 Bldg Support
- 1000 MEP Space

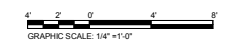


LEVEL 1 PLANS

Renovation and Addition to Willows Courthouse

WILLOWS, CALIFORNIA |
10/08/13

SK.101

PAGE & TURNBULL

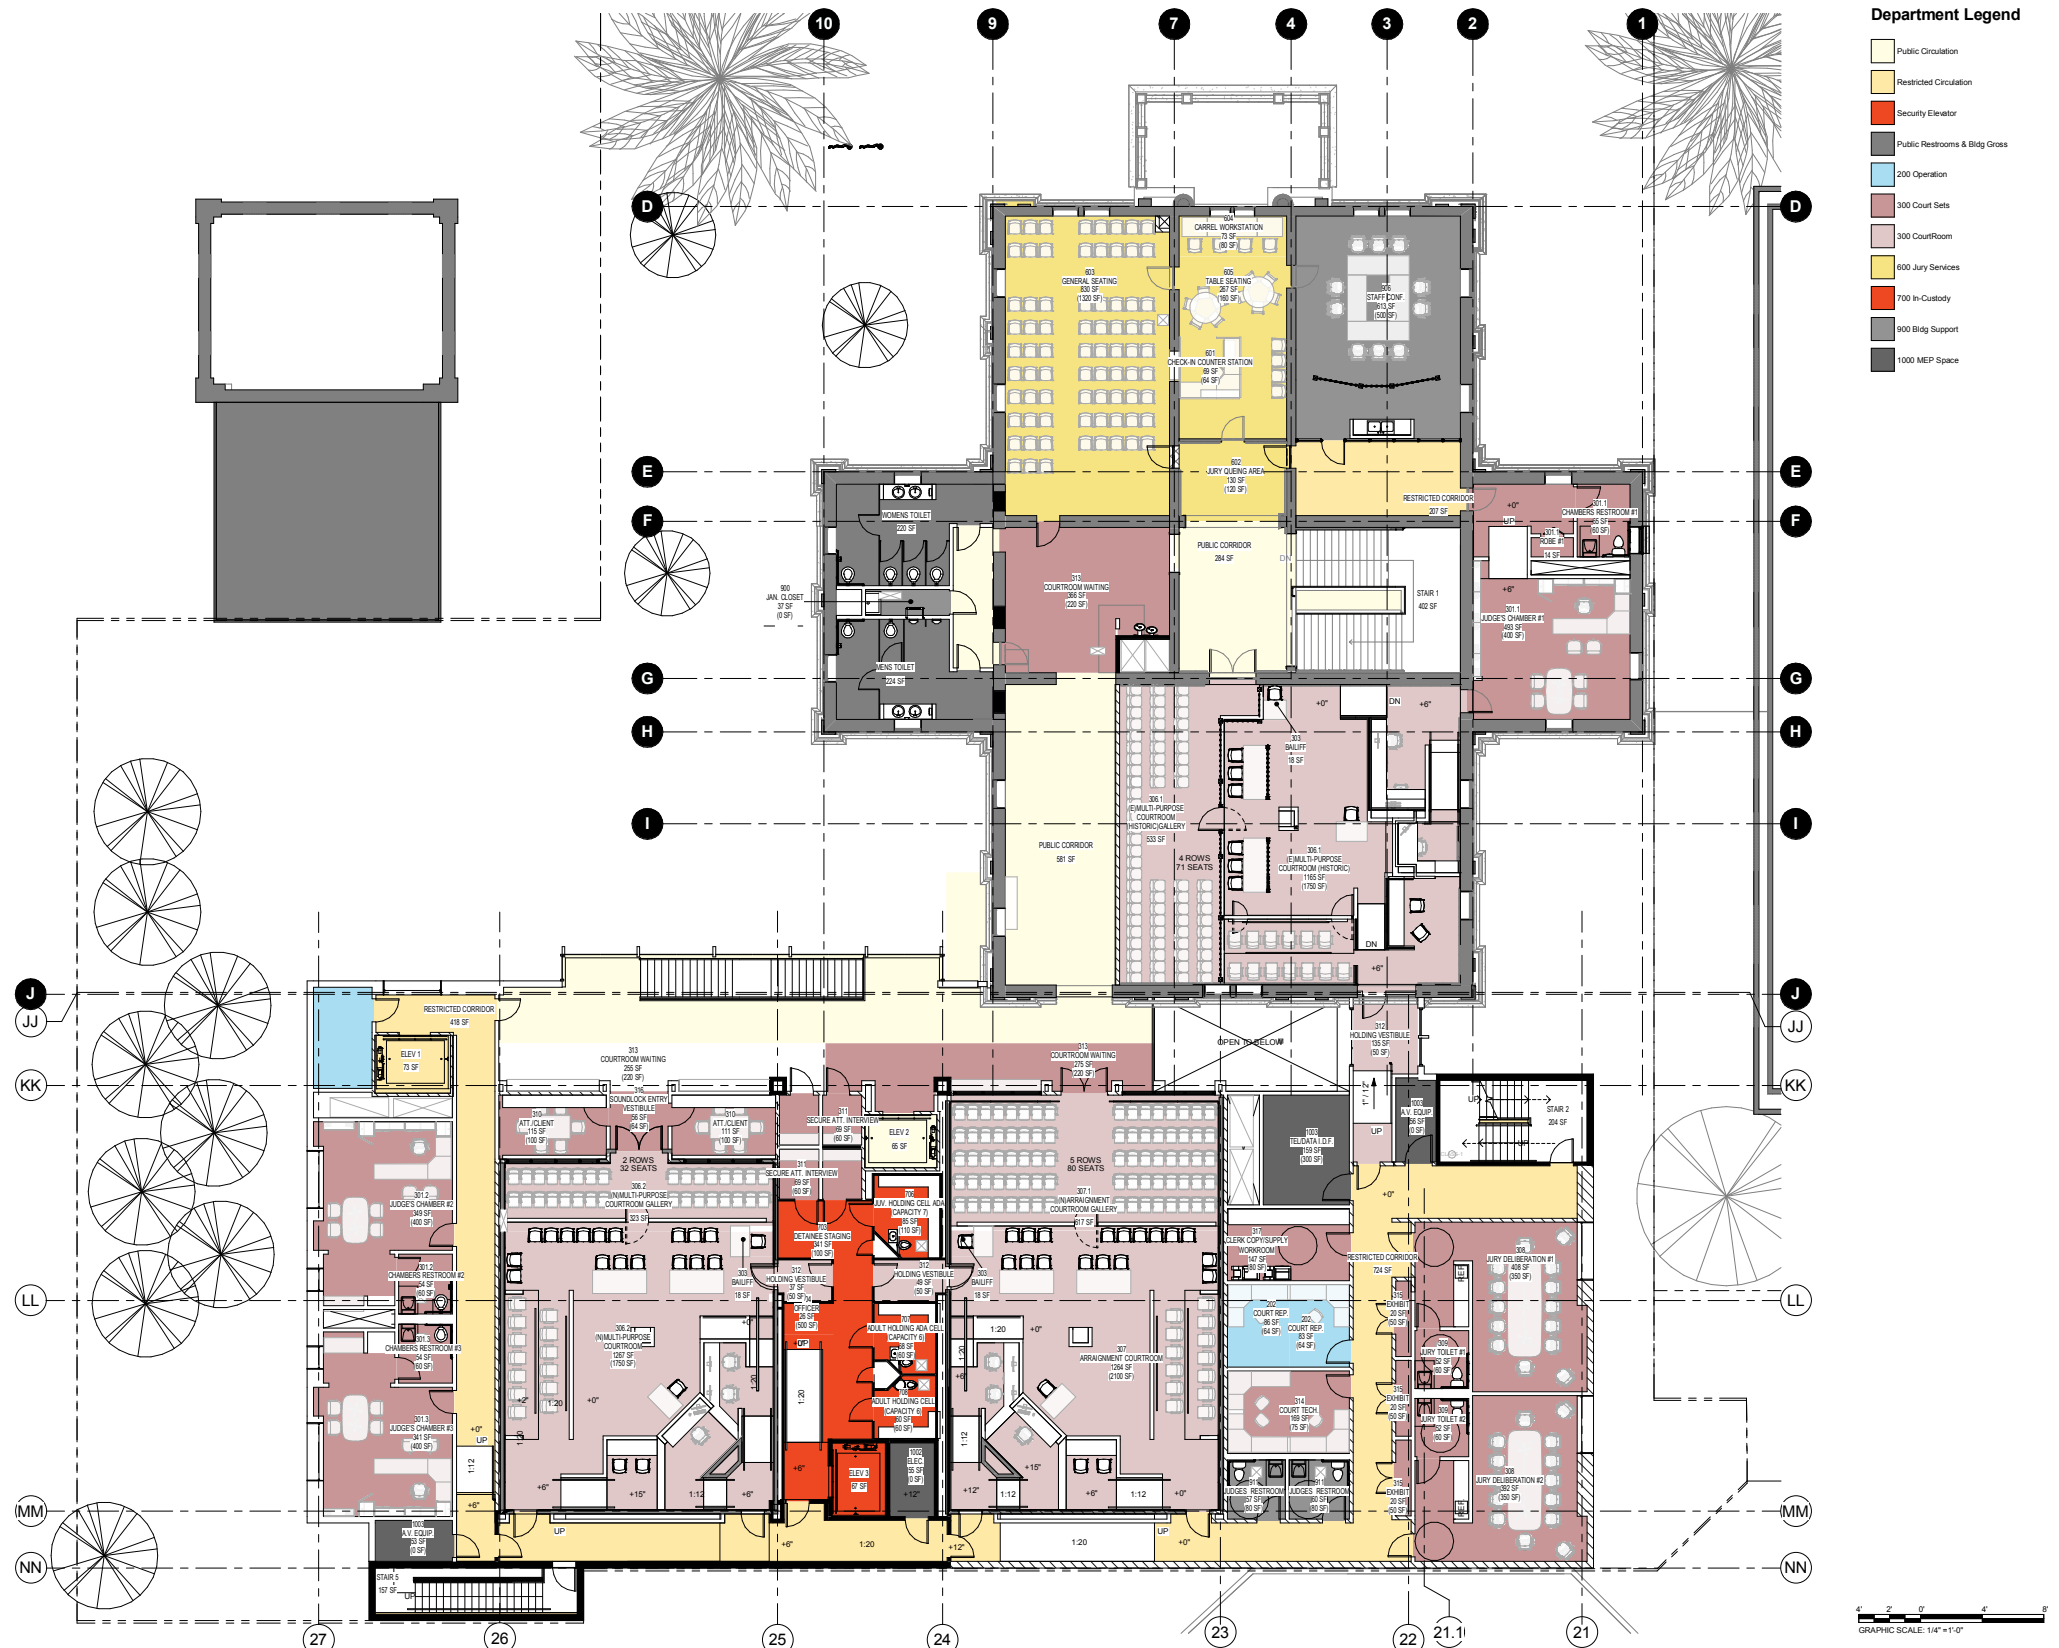

LEVEL 2 PLANS

Renovation and Addition to Willows Courthouse

WILLOWS, CALIFORNIA |
10/08/13

SK.102

PAGE & TURNBULL