


REVISIONS	BY
1	LL

SHAW & PETERSEN
ARCHITECTS PLANNERS
1281 G. WAY, WALNUT CREEK, CALIF. 94596


OFFICE COMPLEX & COURT FACILITY
FOR C.R. INVESTMENT CO.
N. BROADWAY & YONAGIO VALLEY BLVD WALNUT CREEK, CA.

DATE	
SCALE	
DRAWN	
JOB	
SHEET	
OF	

E8
SHEETS

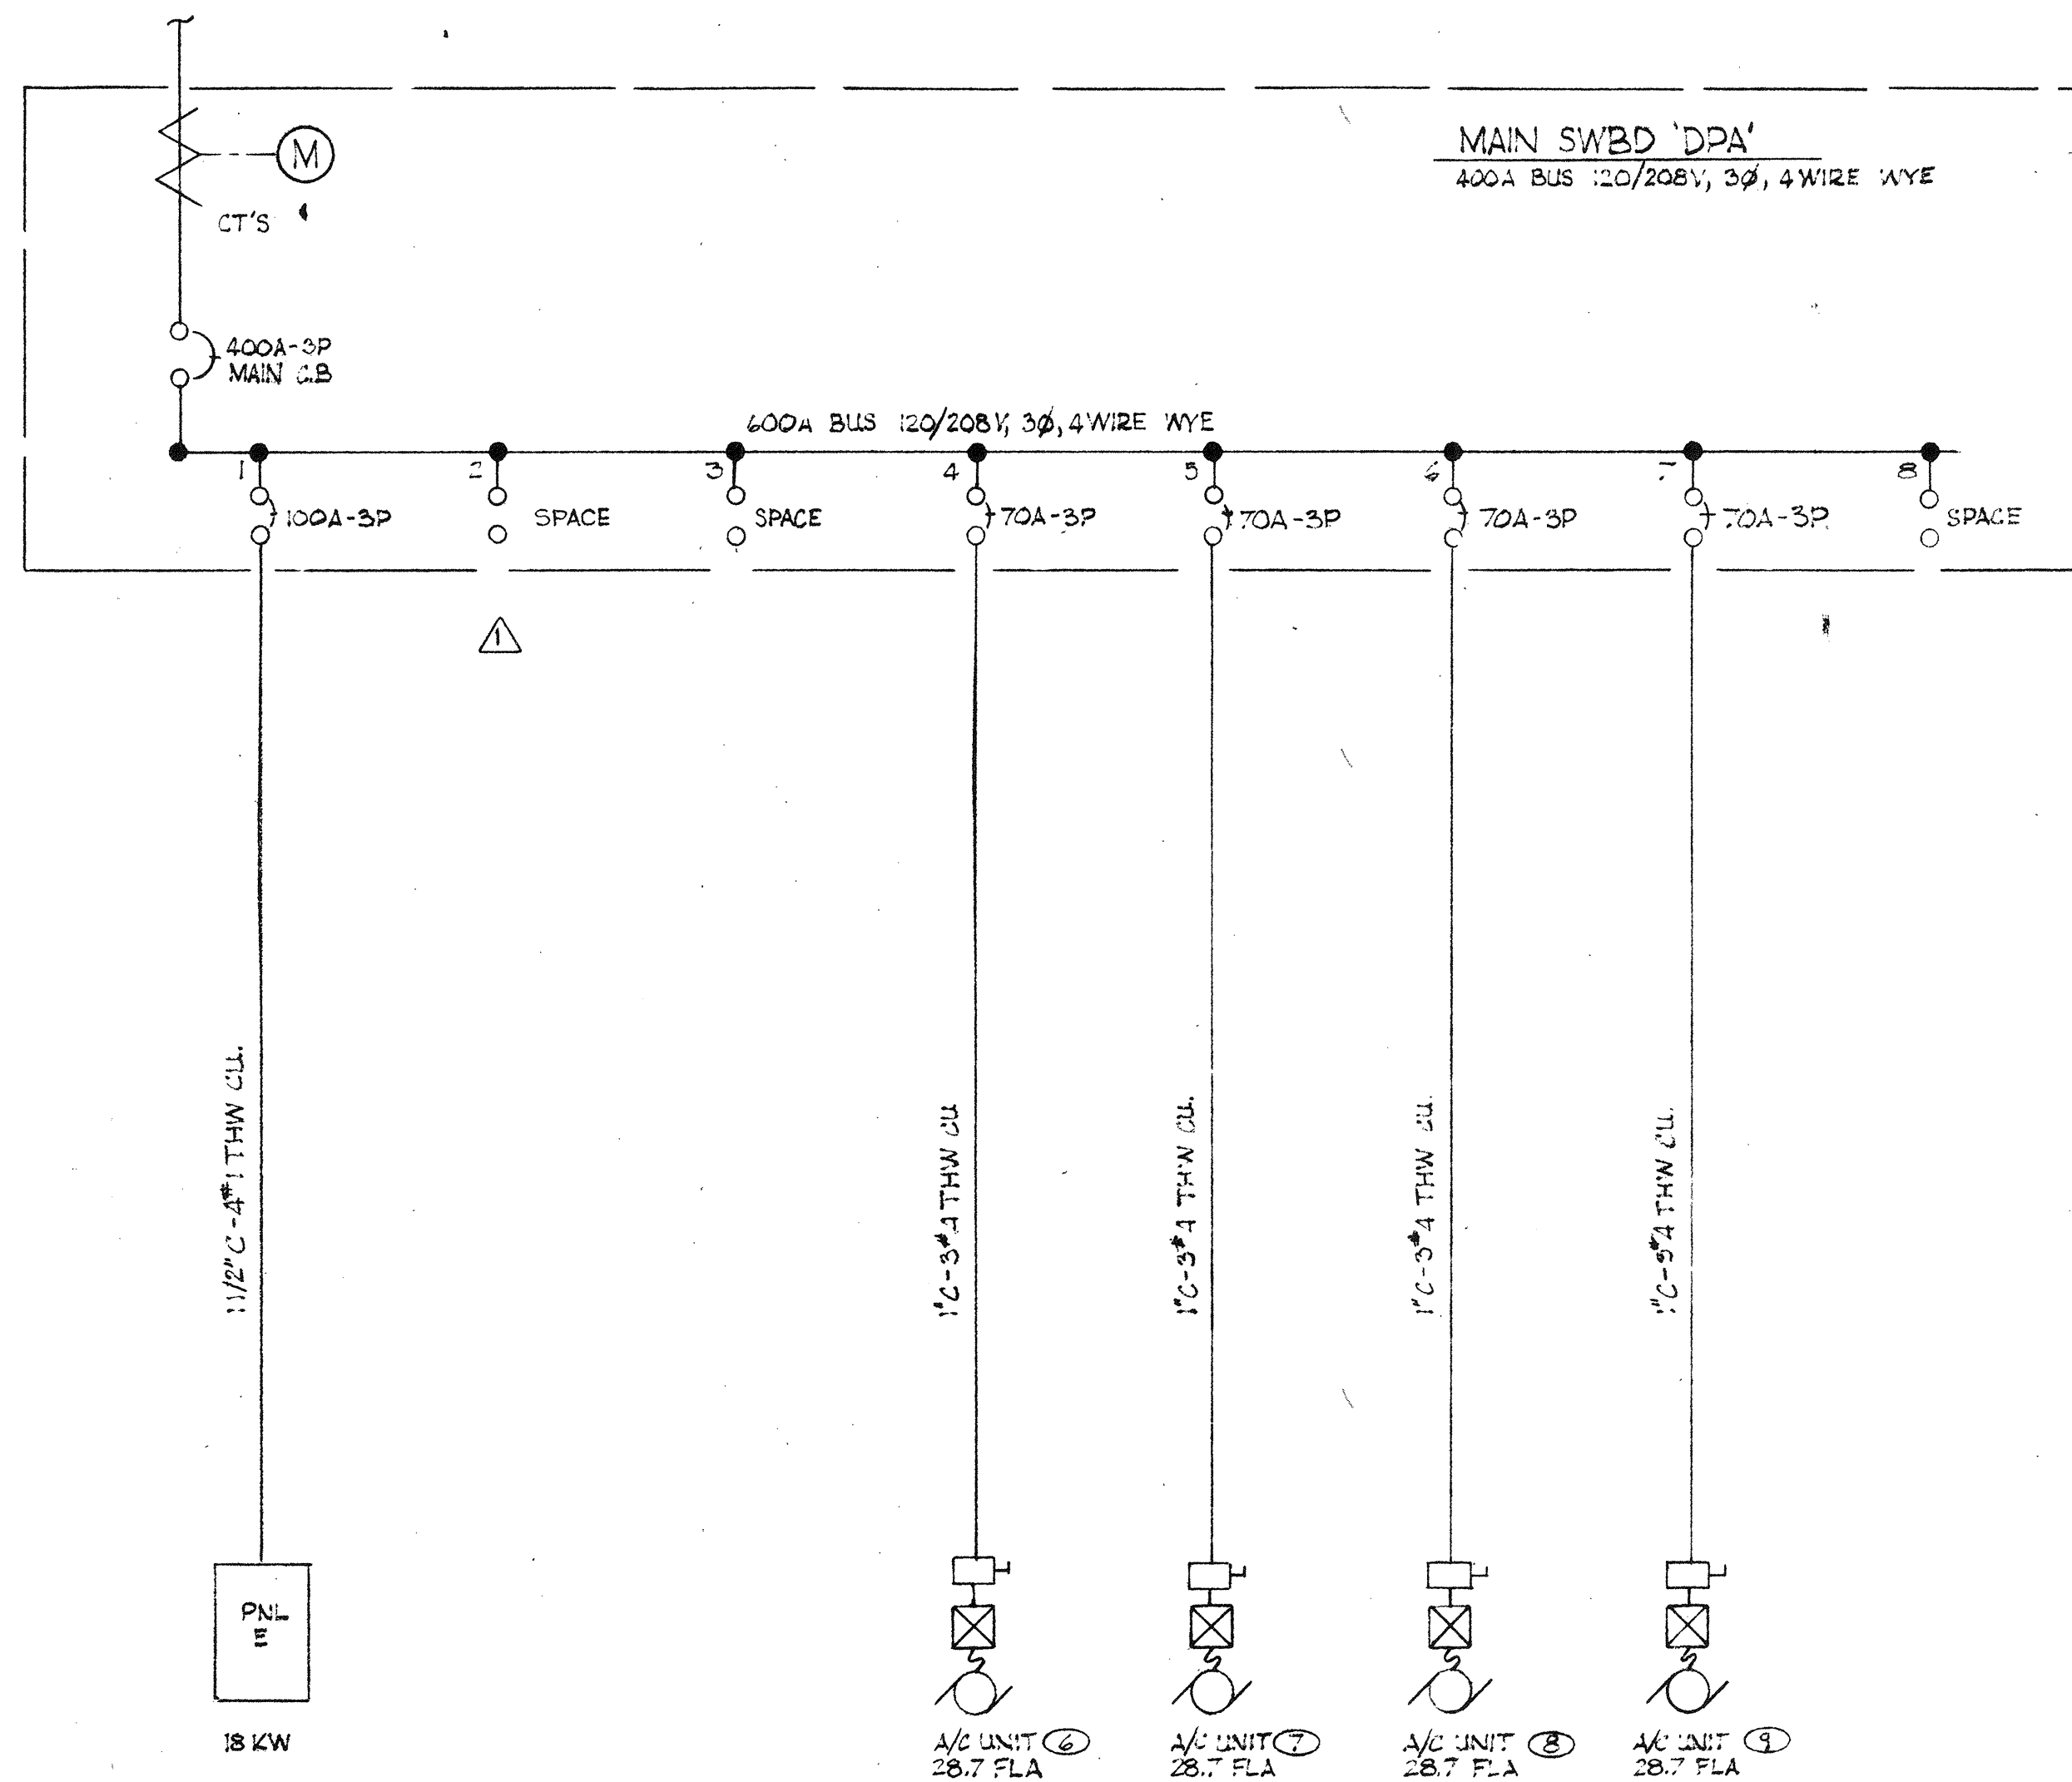

ELECTRICAL SERVICE ONE-LINE DIAGRAM ~ MAIN SWBD 'DPA'

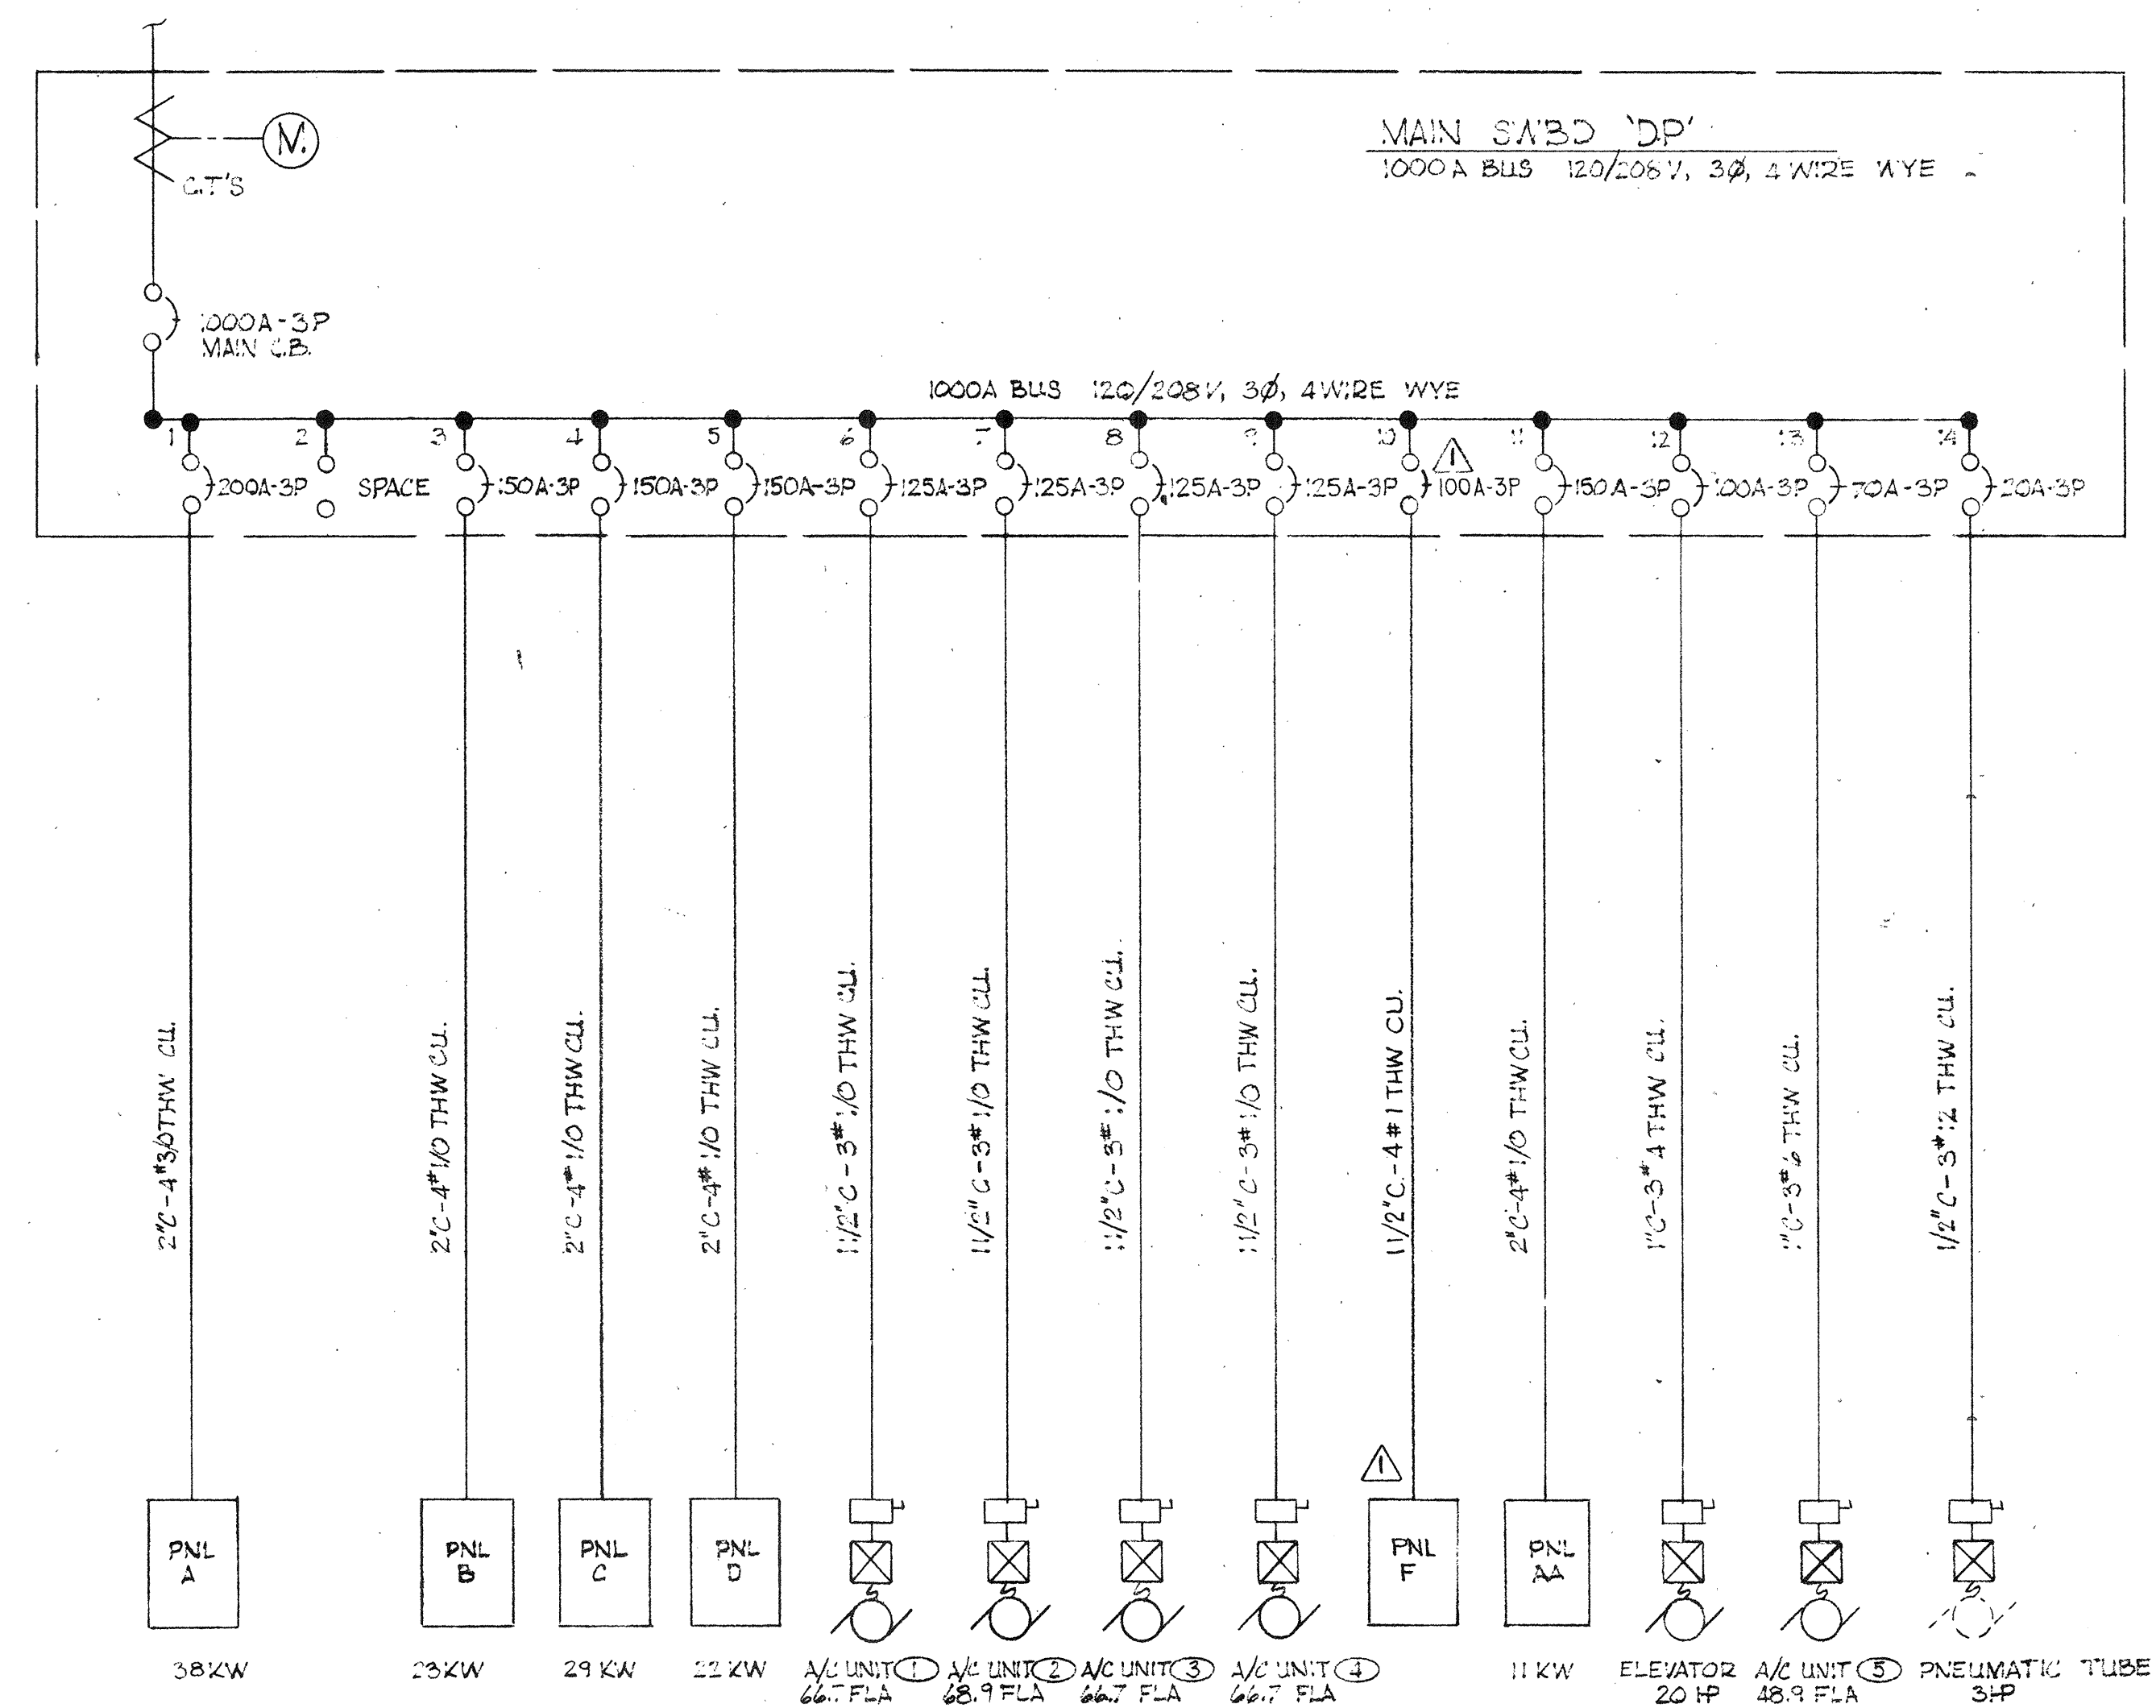

ELECTRICAL SERVICE ONE-LINE DIAGRAM ~ MAIN SWBD 'DP'

WILLIAMSON ENGINEERING, INC.
2678 NO. MAIN ST., #25
WALNUT CREEK, CALIF. 94596
935-6811

280-105A/B-73-46