




Overall Site Plan

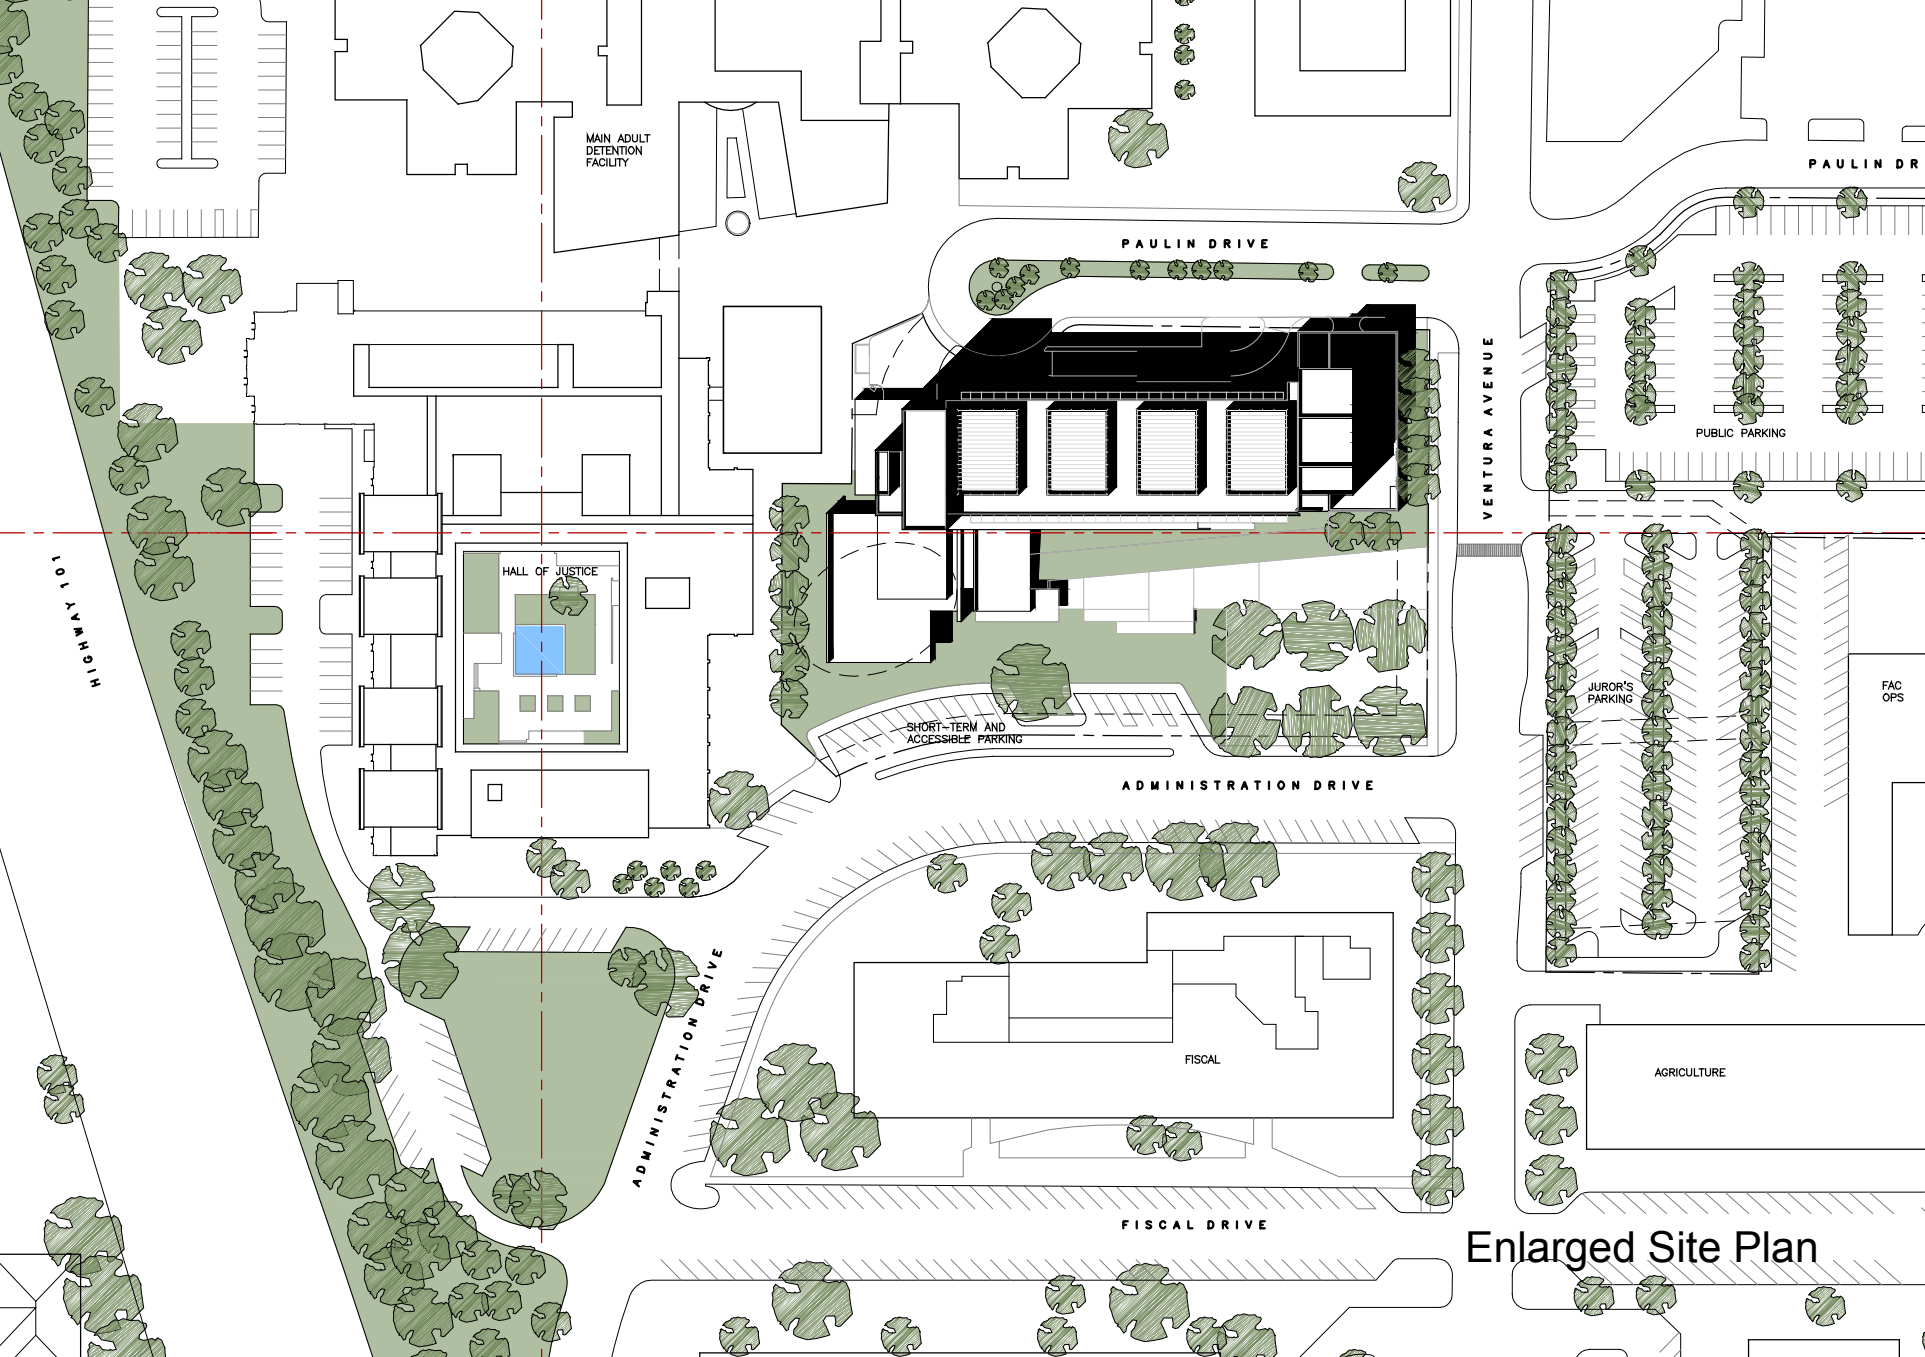

MAIN ADULT
DETENTION
FACILITY

PAULIN DRIVE

PAULIN DR

VENTURA AVENUE

PUBLIC PARKING

HALL OF JUSTICE

SHORT-TERM AND
ACCESSIBLE PARKING

ADMINISTRATION DRIVE

JUROR'S
PARKING

FAC
OPS

ADMINISTRATION DRIVE


FISCAL

FISCAL DRIVE


AGRICULTURE

HIGHWAY 101

Enlarged Site Plan

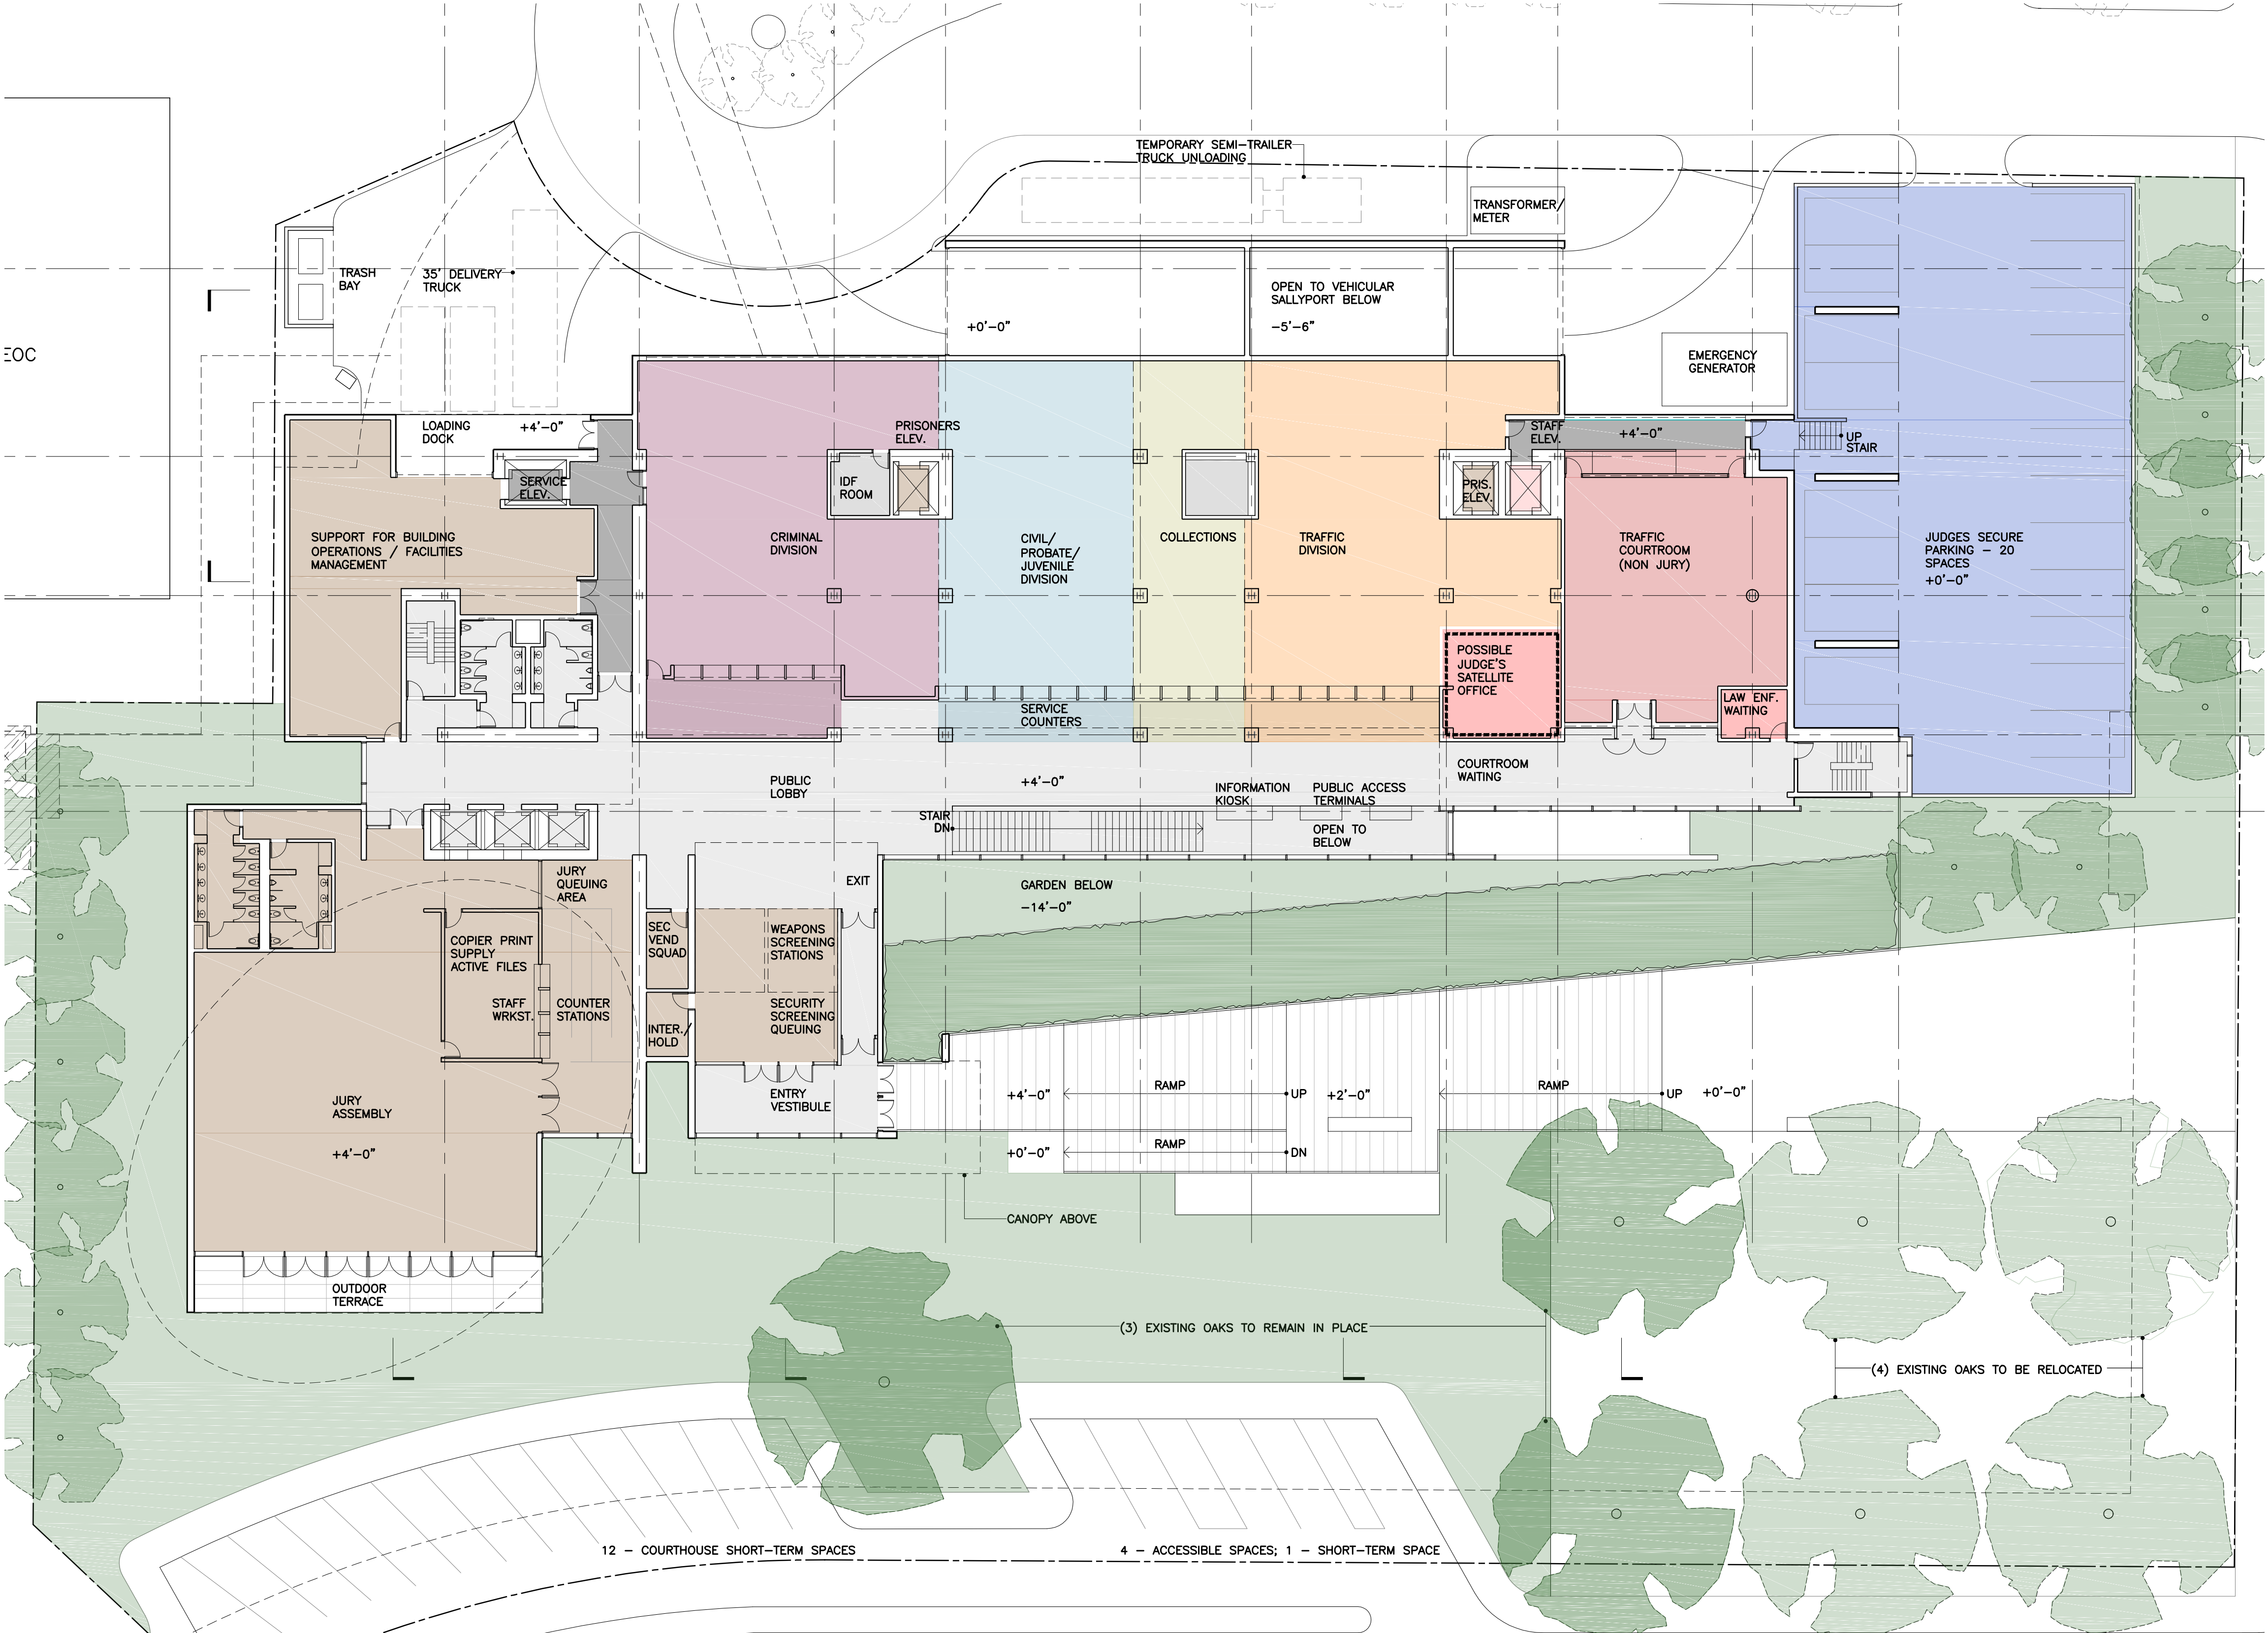


Ground Level Plan

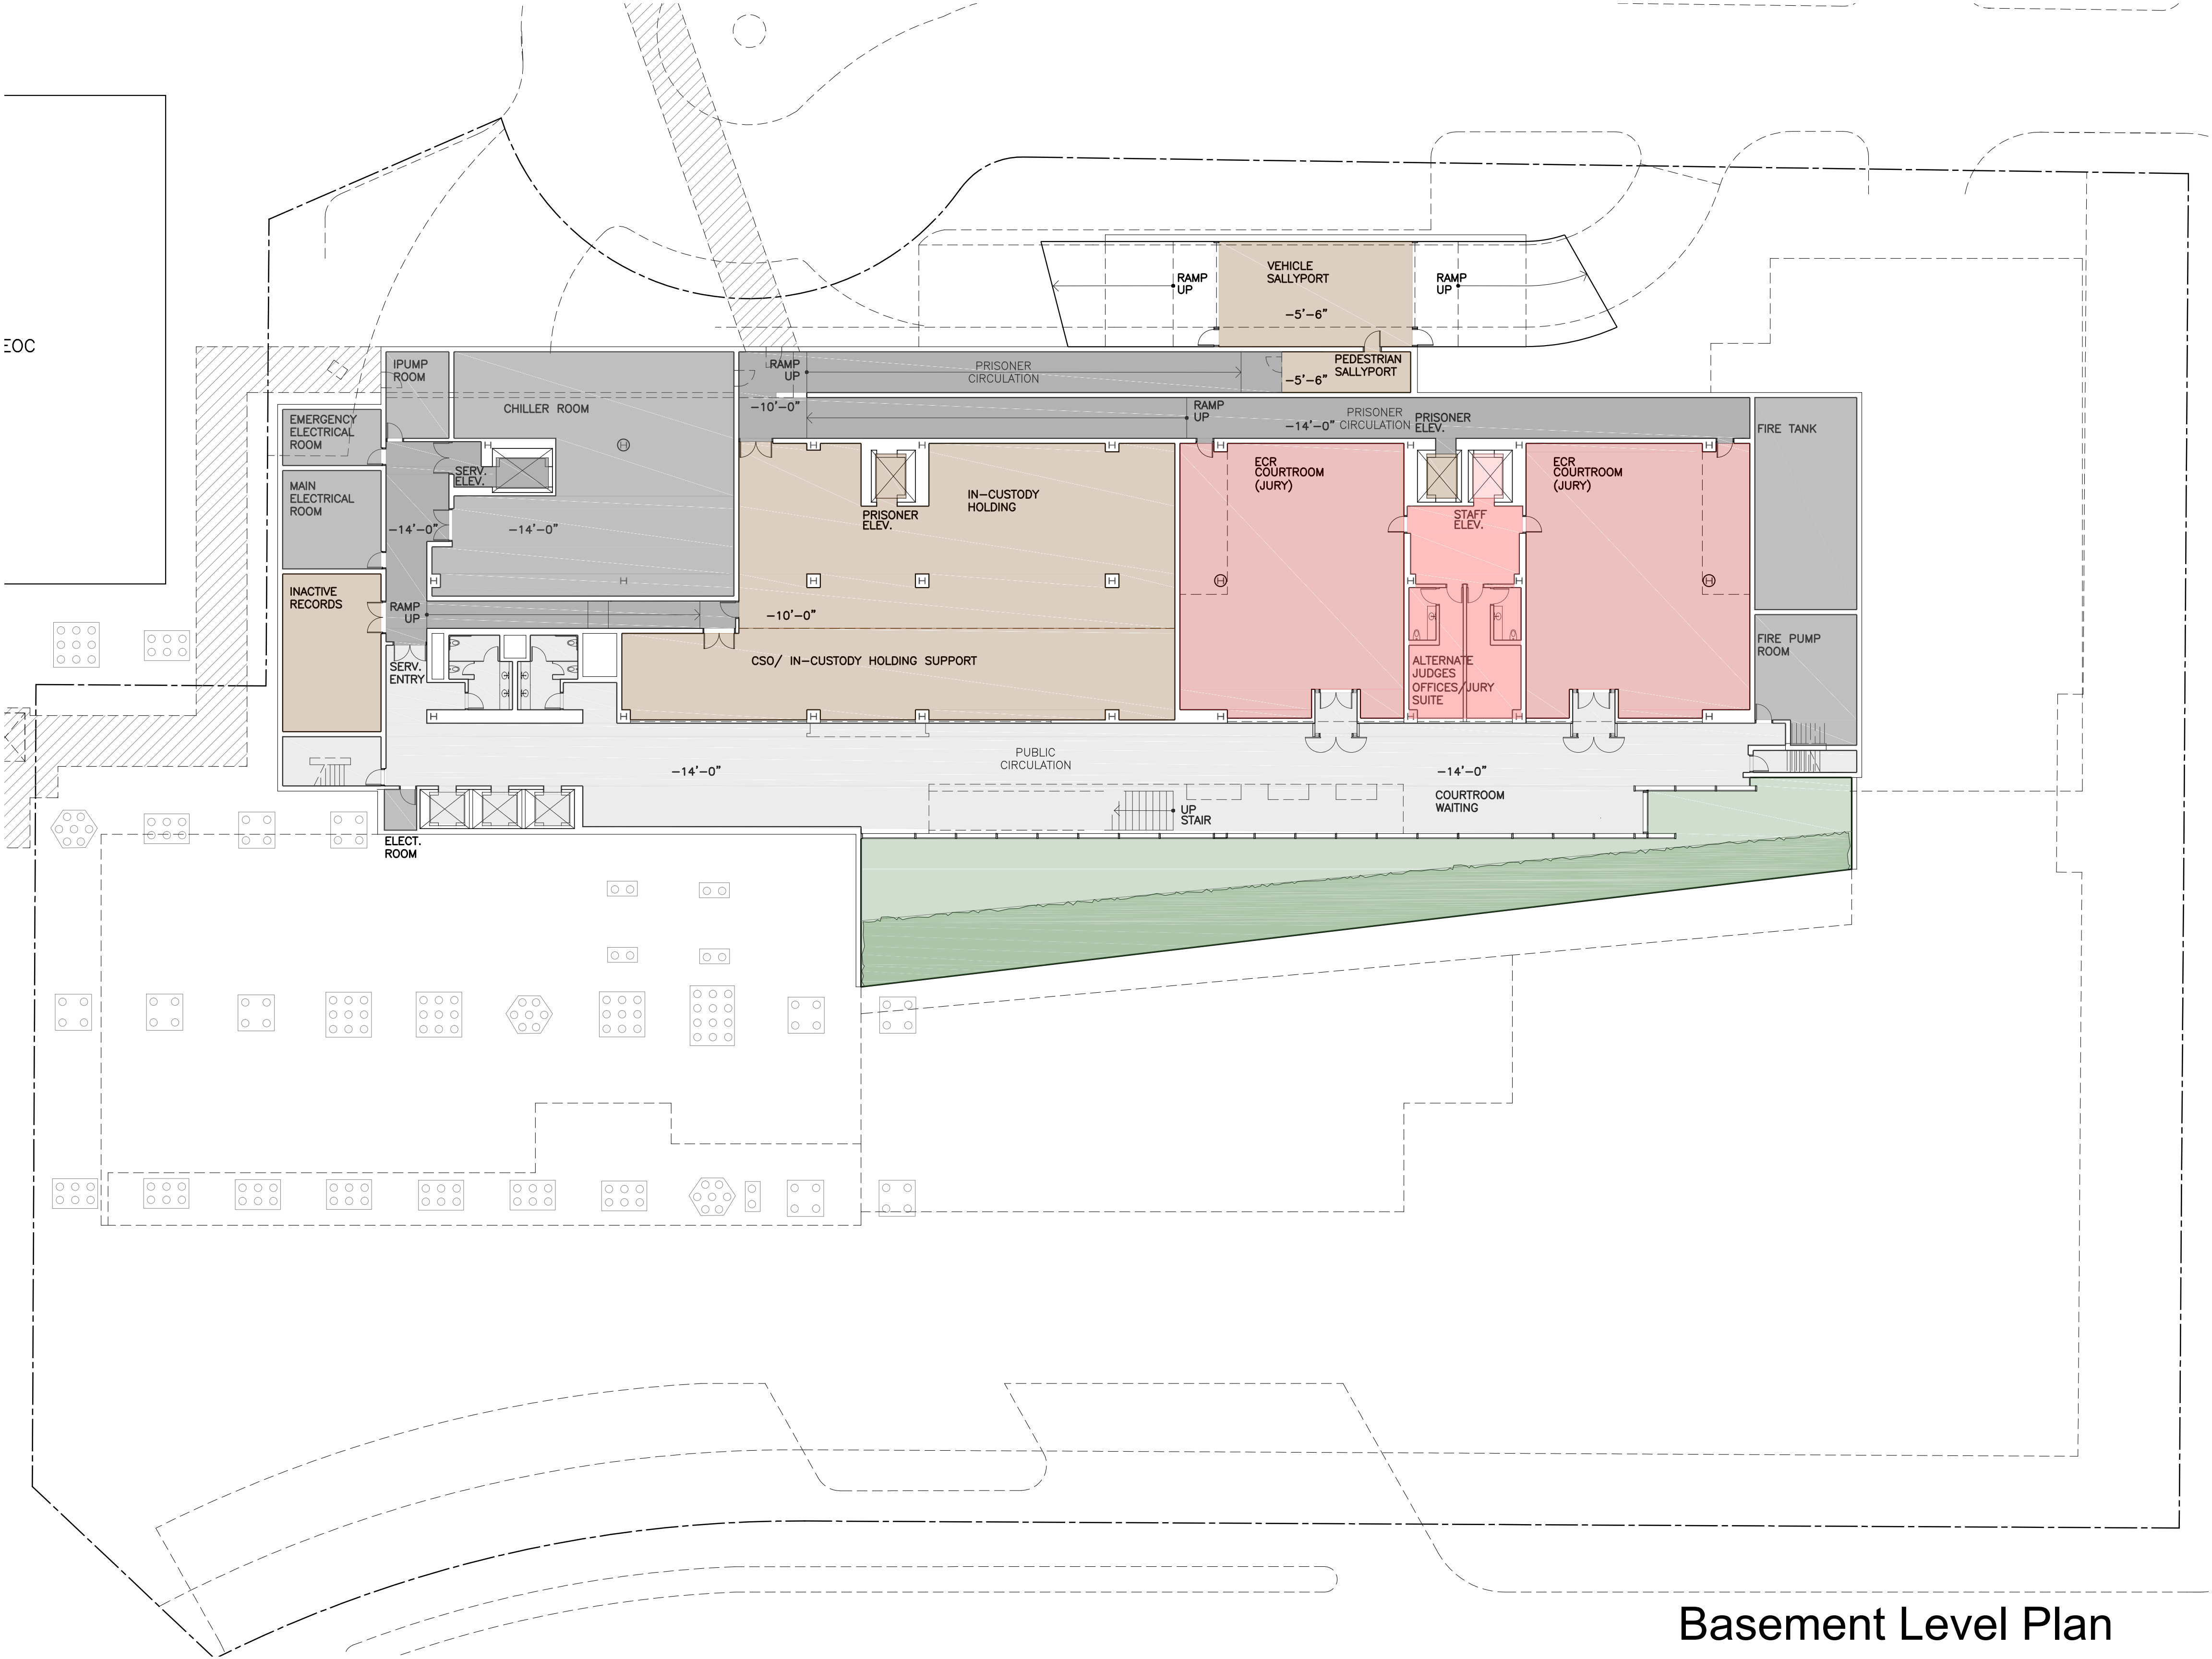


EOC


Basement Level Plan

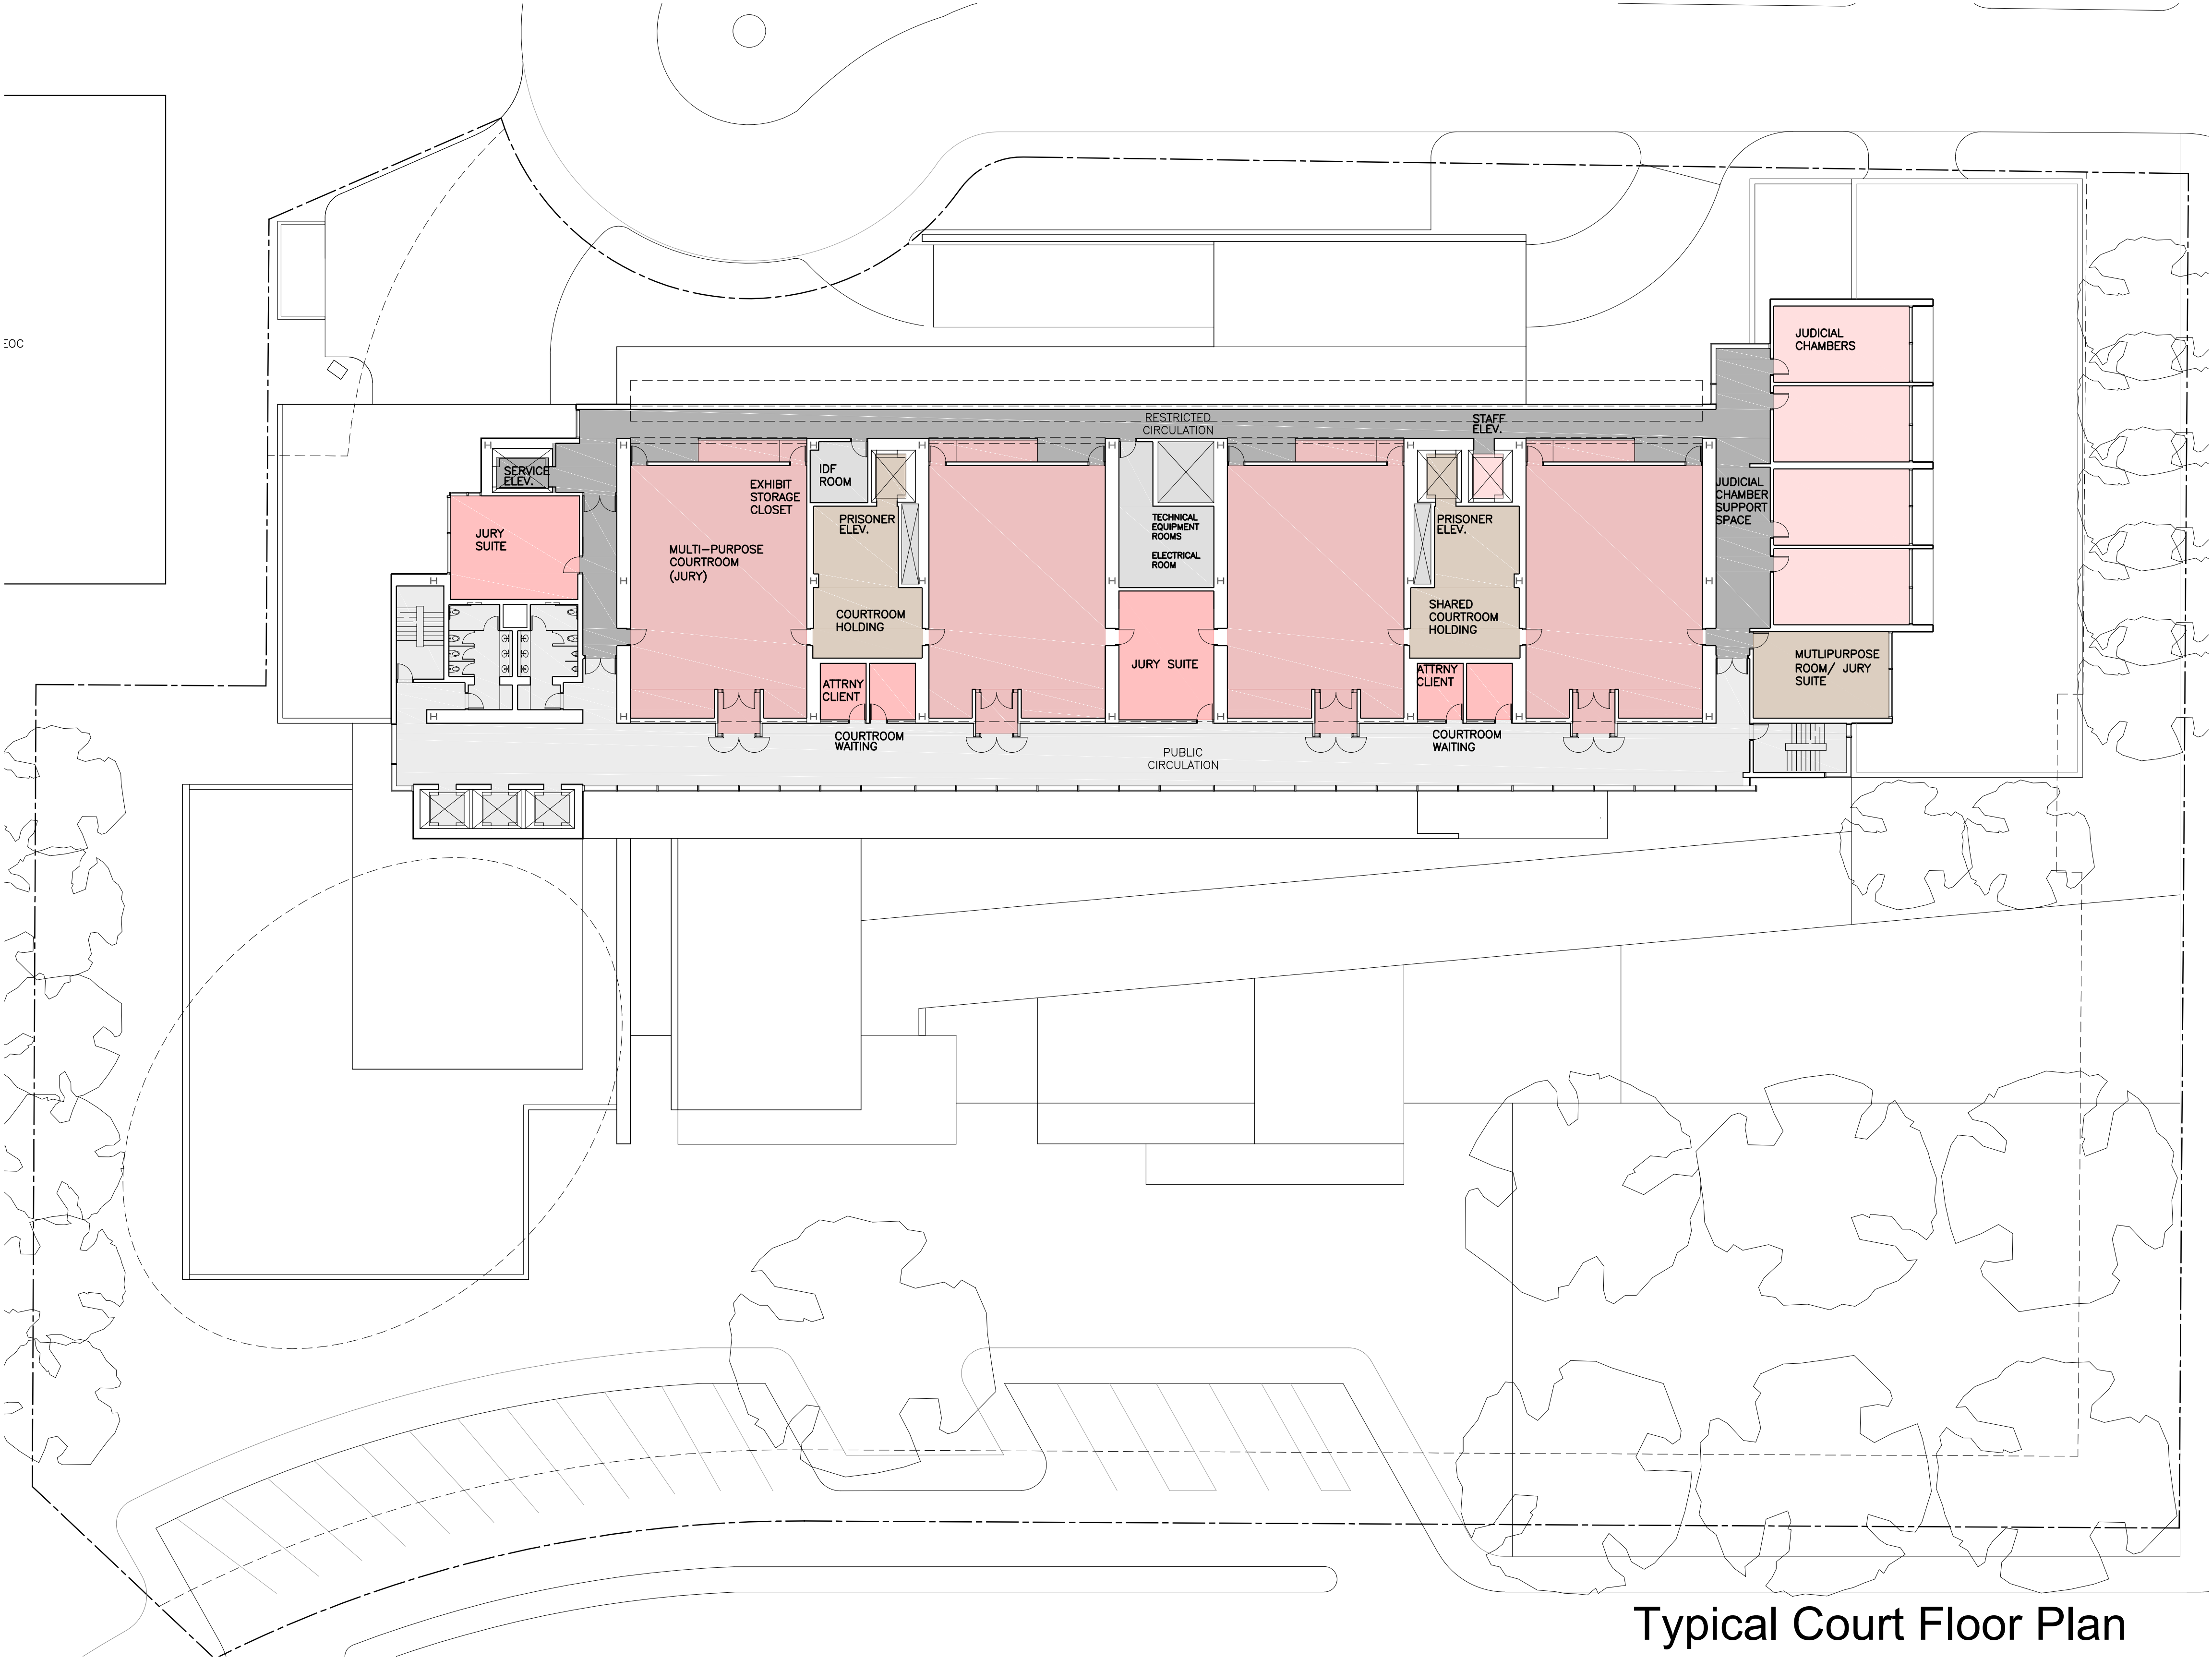

Typical Court Floor Plan

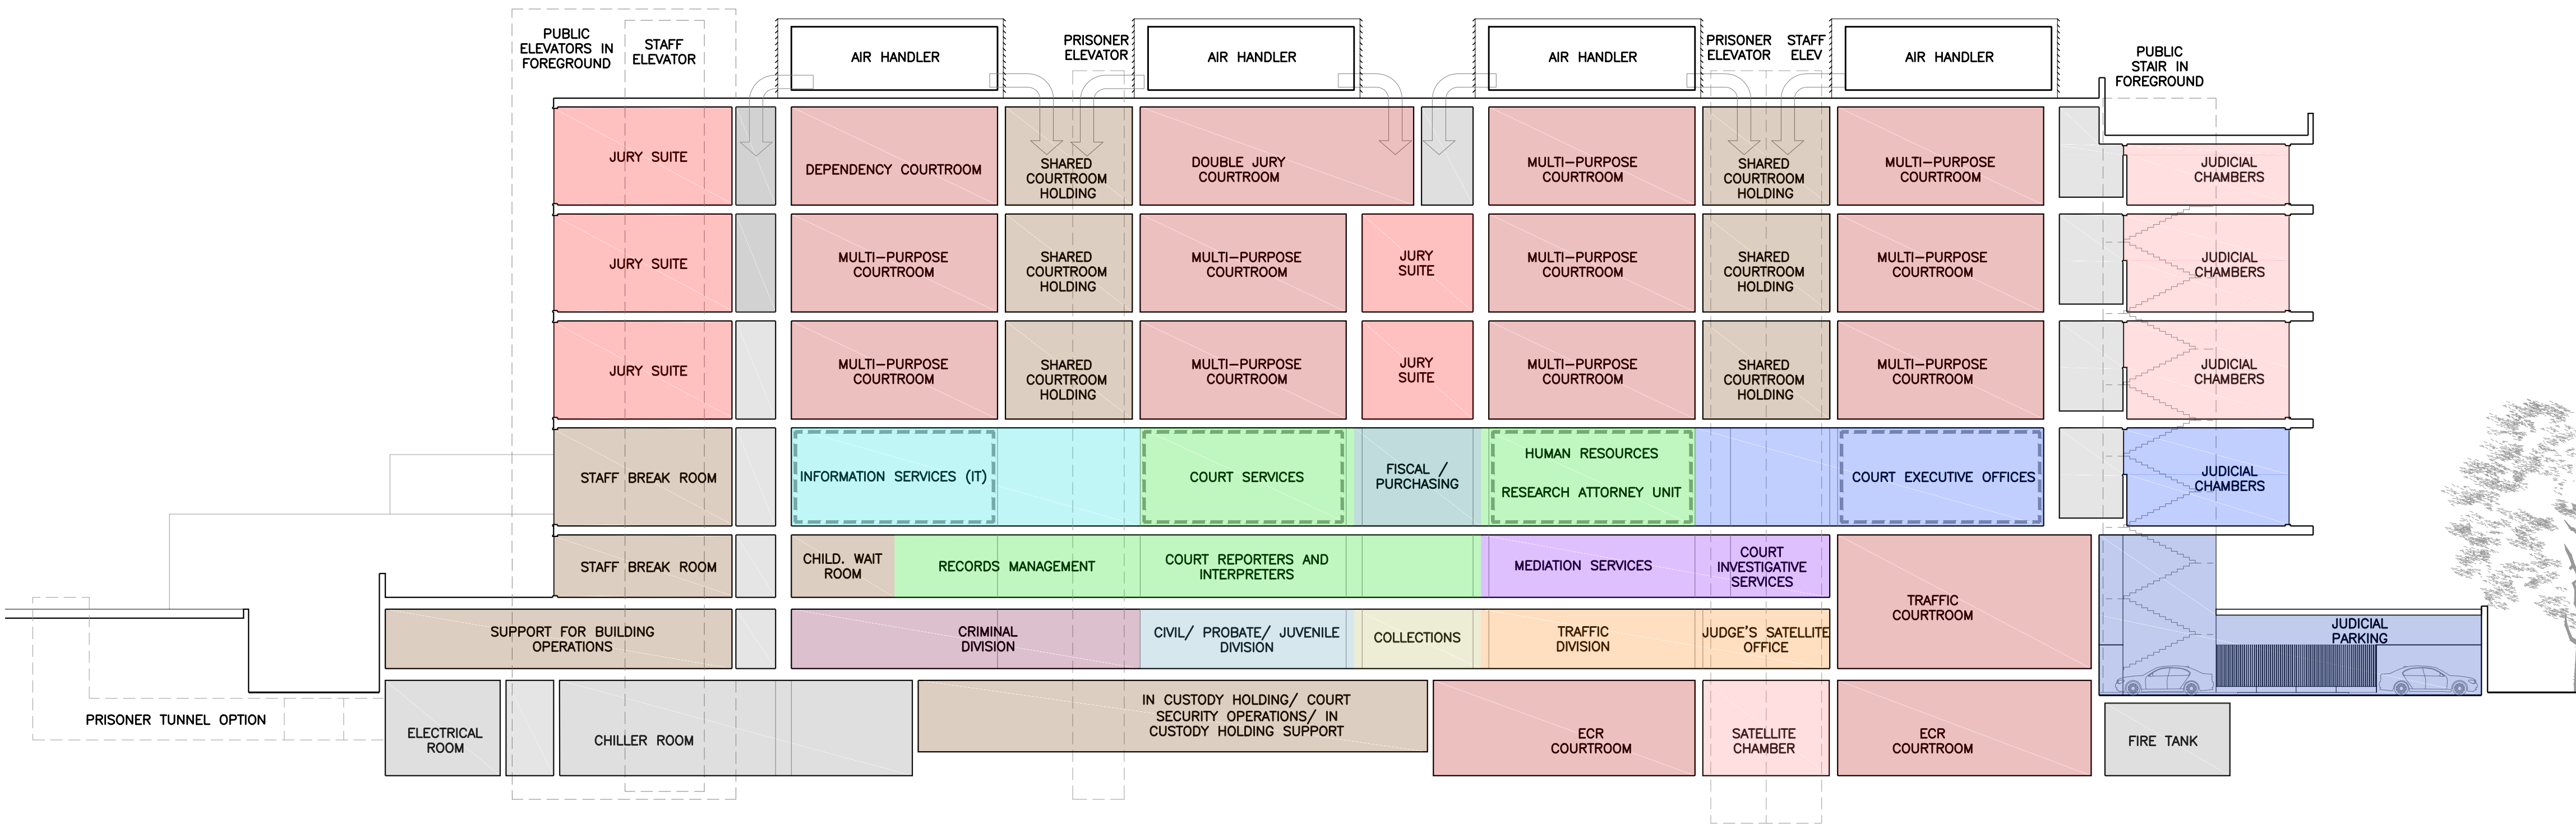

Building Section

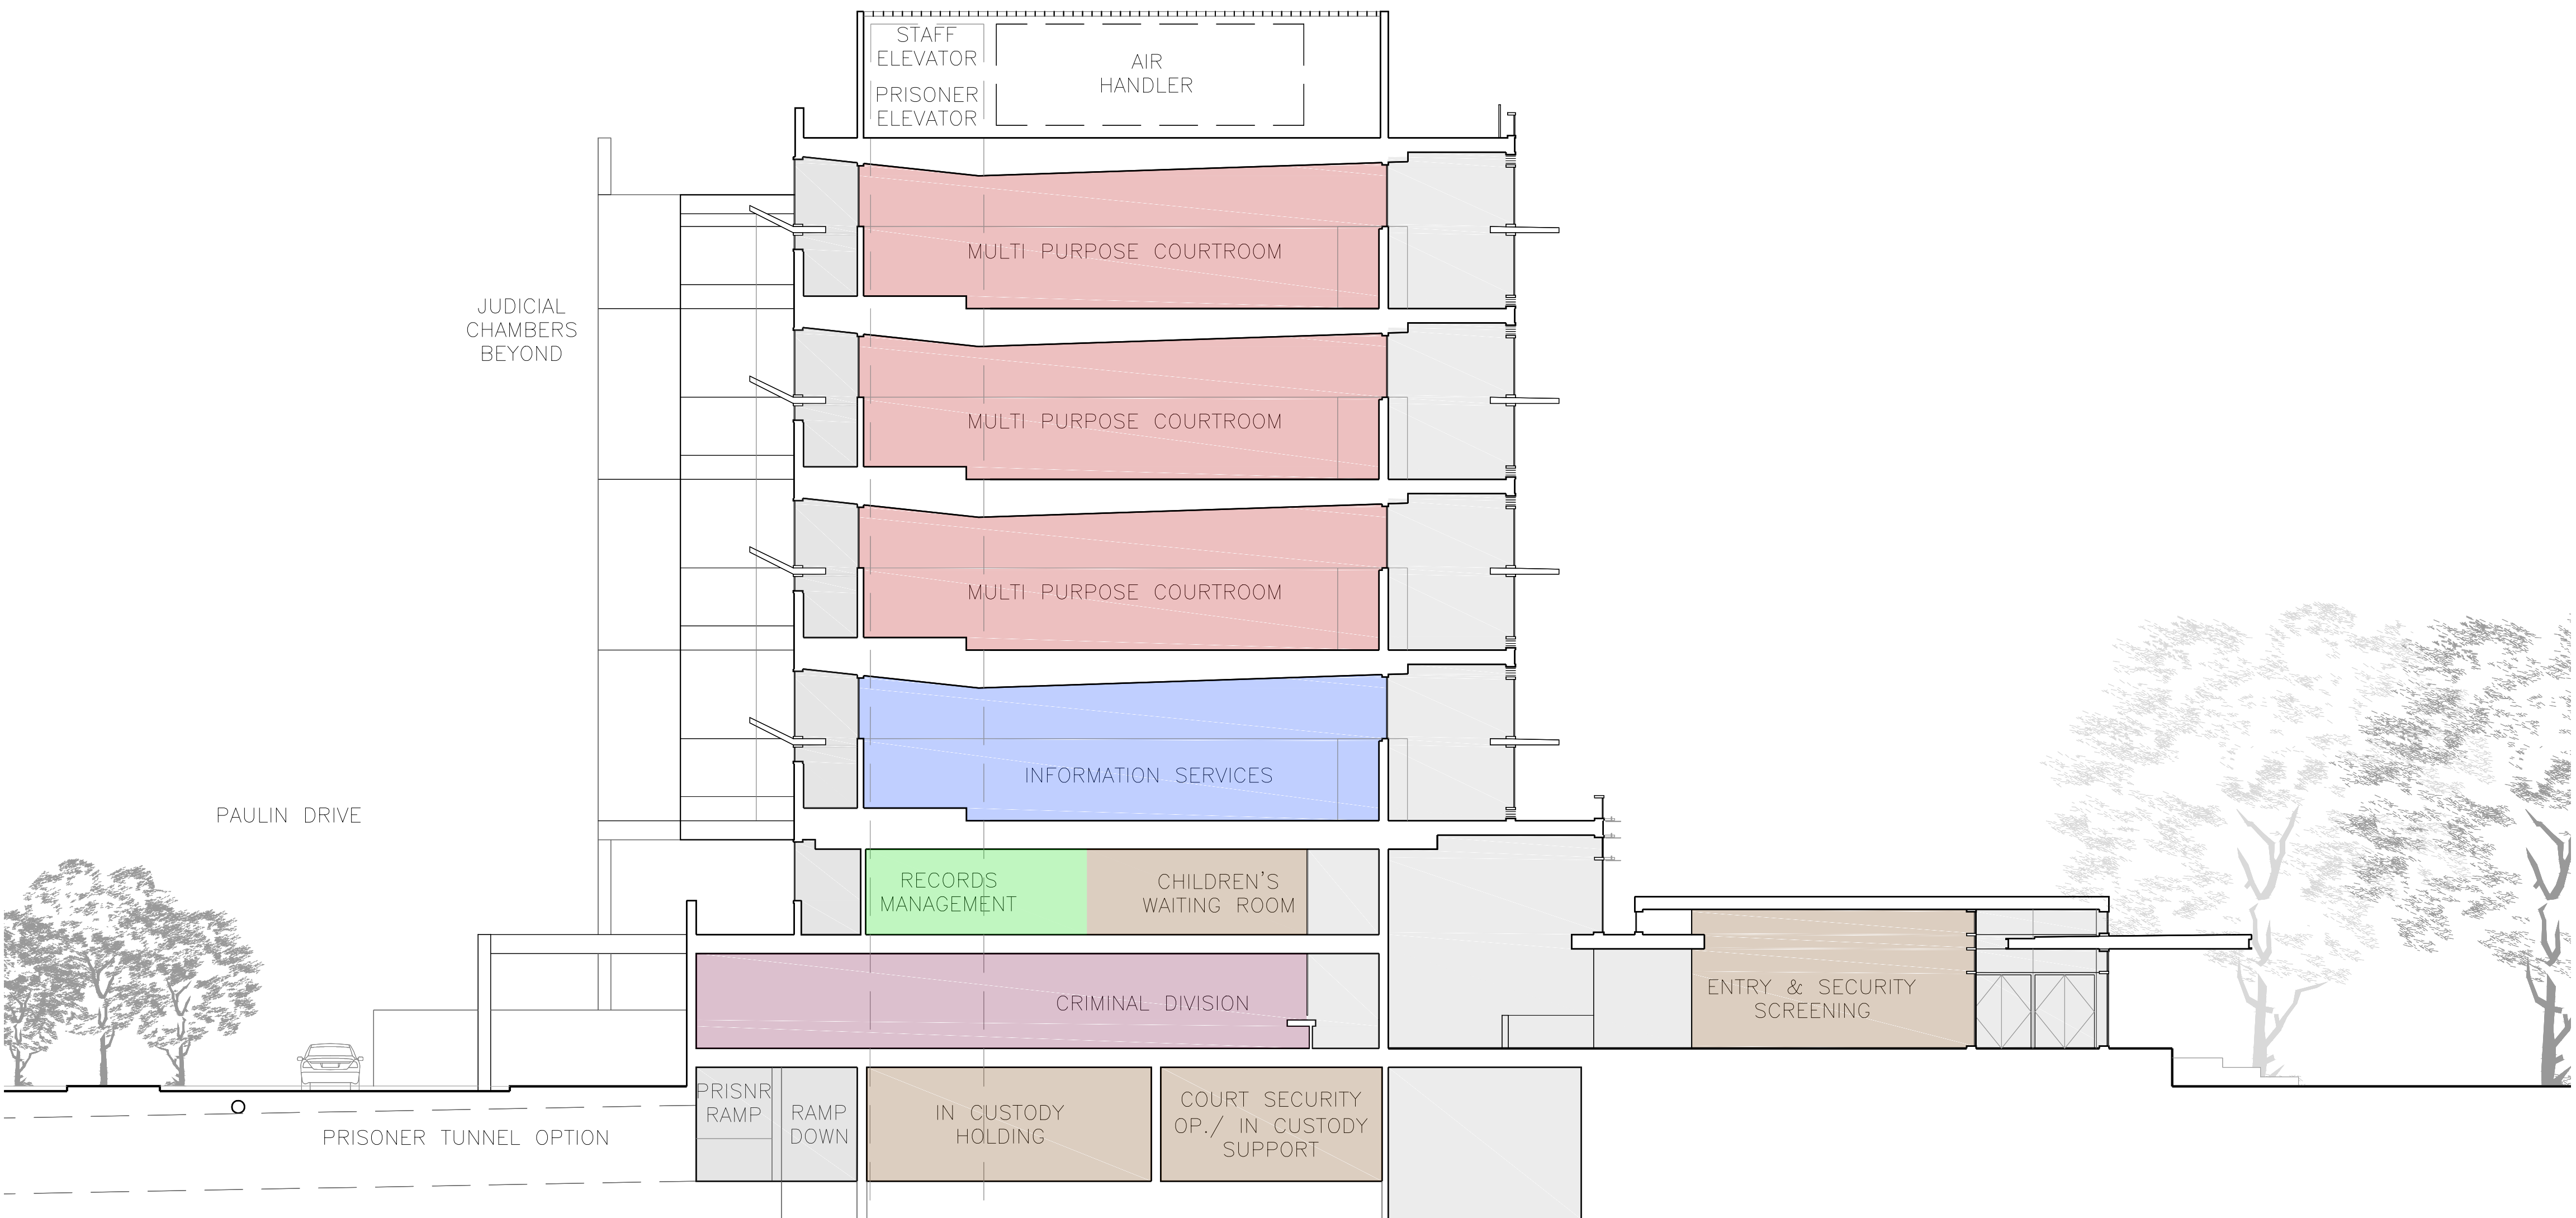

Building Section